

**THE
RUBIN
MUSEUM
OF
ART**


John Monaco
212-620-5000 ext. 353

140 West 17th Street
New York, NY 10011

opening date: 10-23-15

notes:

SHRINE PATRON AREA +- 240 SQ. FT.
APPROX. 24' X 10"

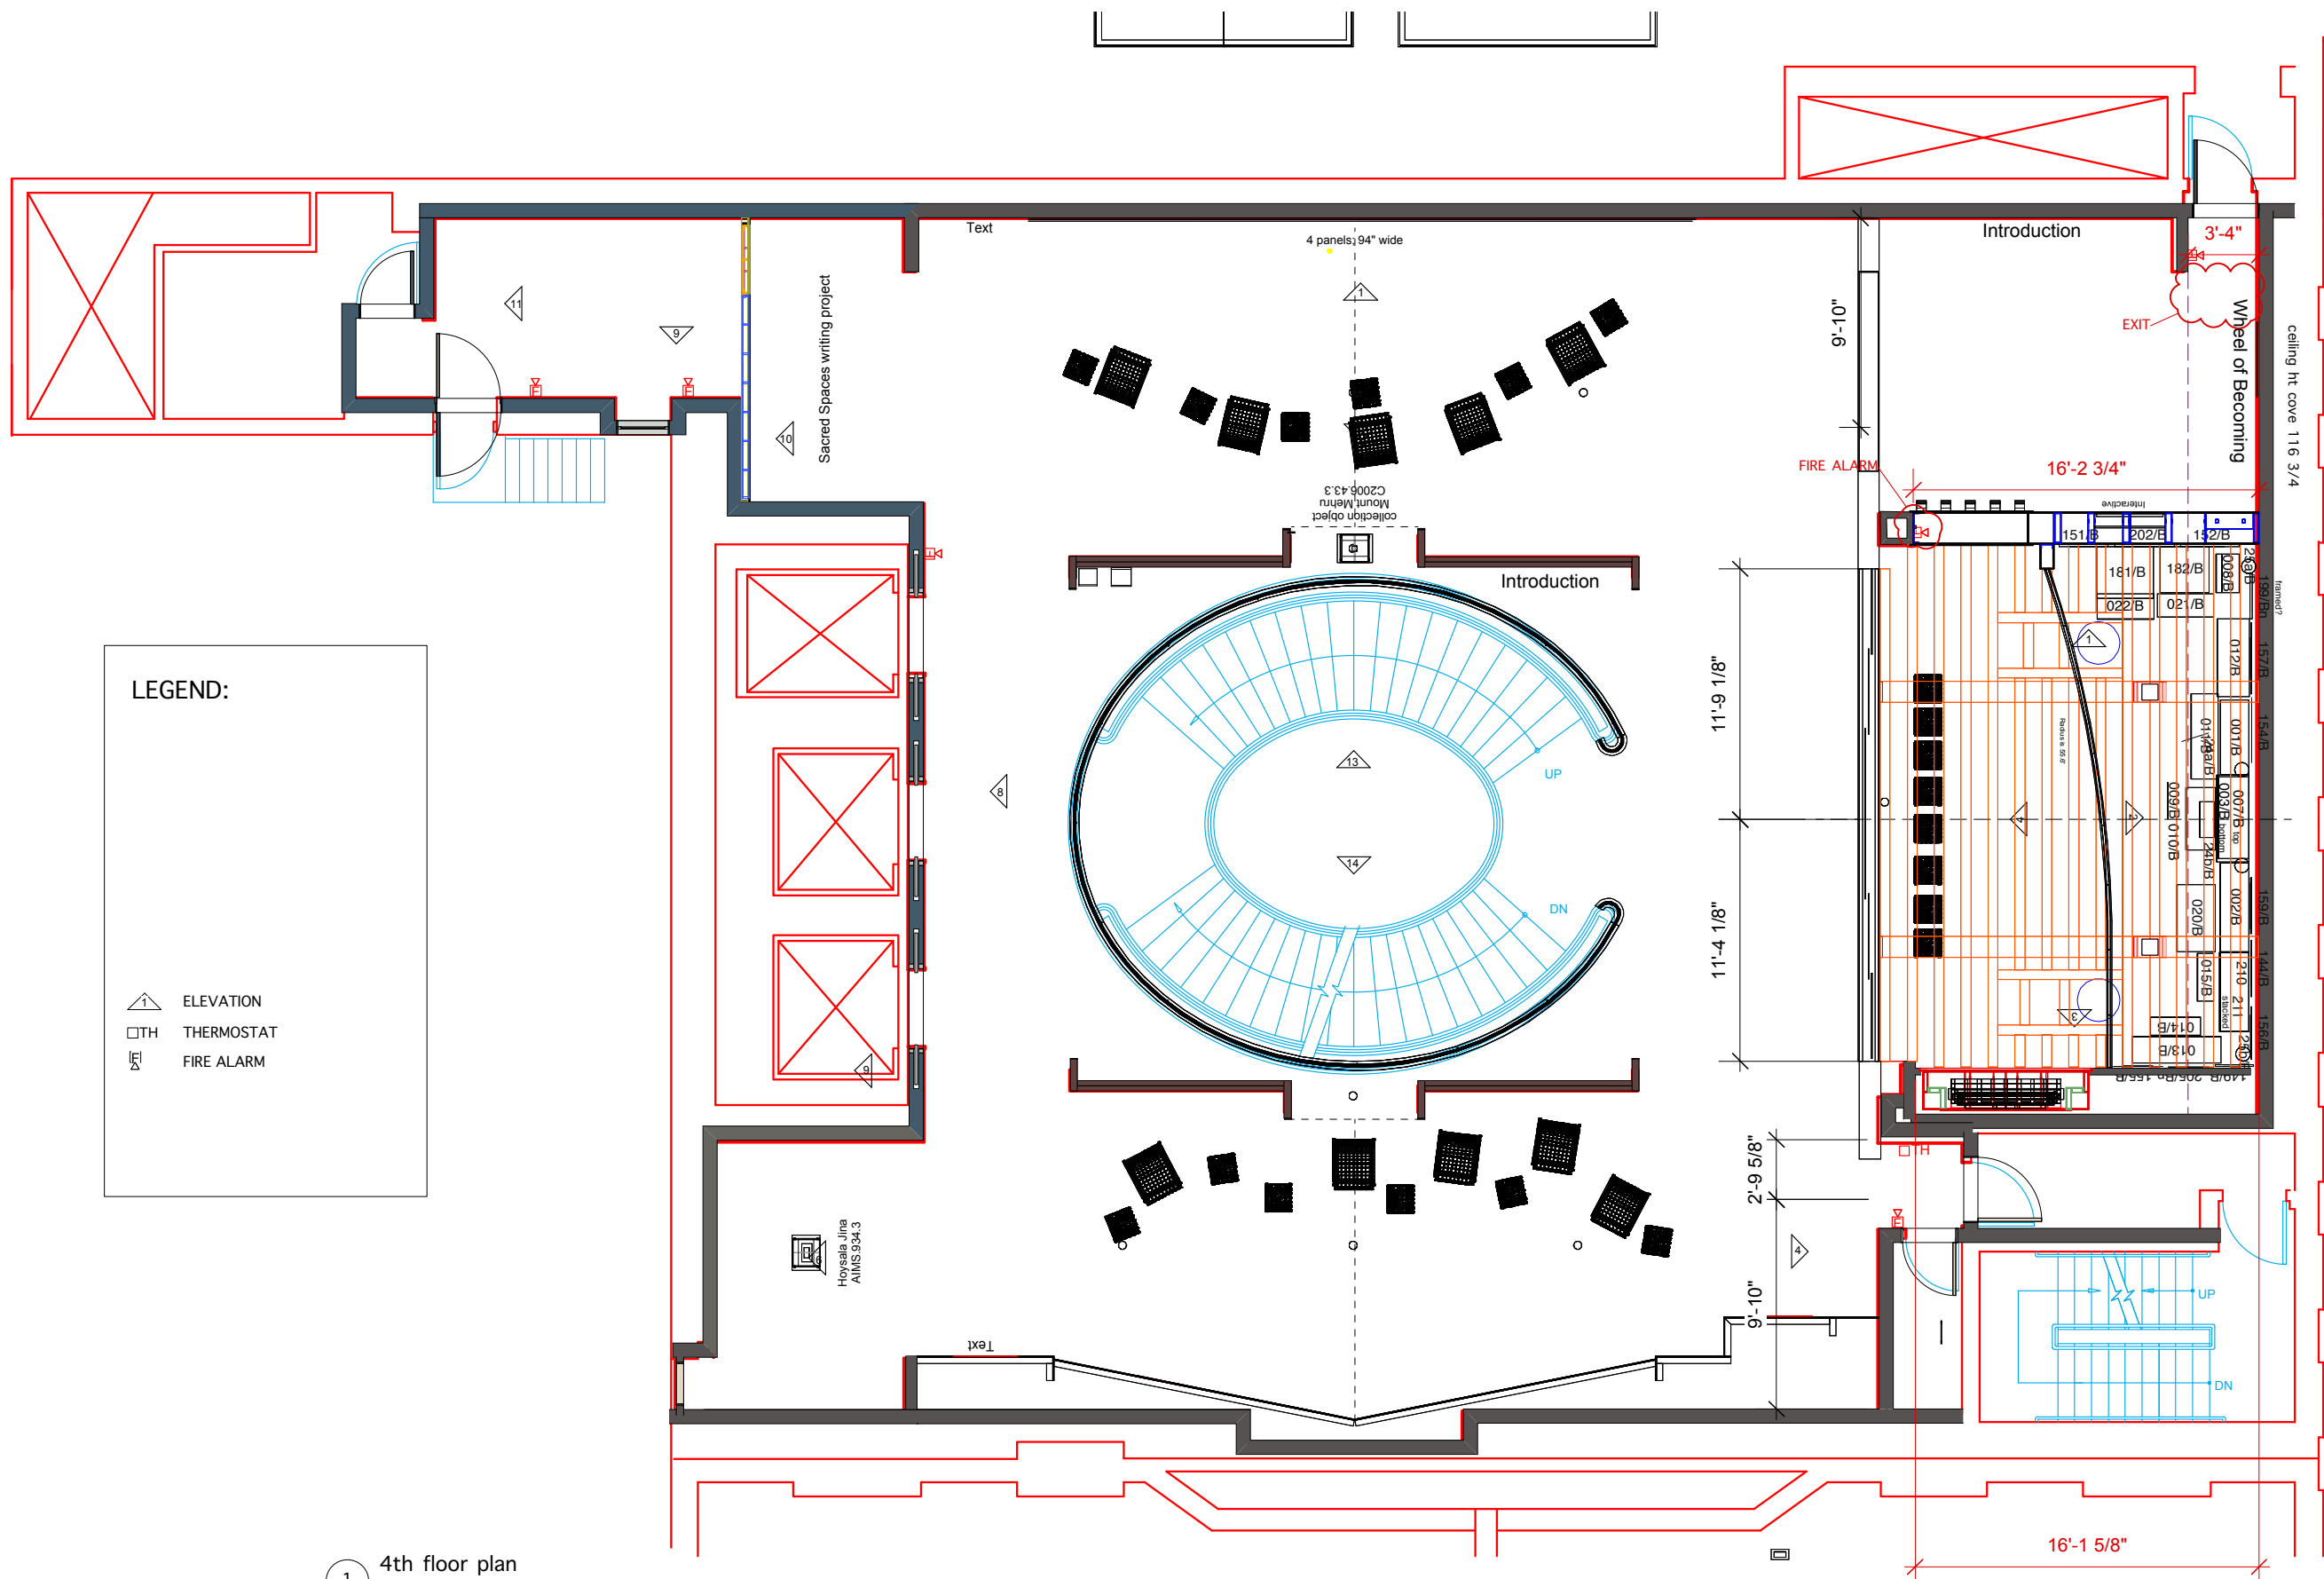

LEGEND:

- ELEVATION
- THERMOSTAT
- FIRE ALARM

1 4th floor plan
Scale: 1/8" = 1'-0"

ISSUED/REVISED		
No.	Date	Description
10/06/14	04/27/15	
02/25/14	05/14/15	
03/10/15	07/02/15	
03/17/15	07/22/15	
04/08/15		
04/15/15		


DRAWING TITLE
Sacred Spaces
featuring Shrine room

Scale

Issue Date

File Name

DRAWING
No.

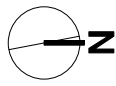

**THE
RUBIN
MUSEUM
OF
ART**

John Monaco
212-620-5000 ext. 353

140 West 17th Street
New York, NY 10011

opening date: 10-23-15

notes:

SHRINE PATRON AREA +- 240 SQ. FT.
APPROX. 24' X 10 "

ISSUED/REVISED		
No.	Date	Description
10/06/14	04/27/15	
02/25/14	05/14/15	
03/10/15	07/02/15	
03/17/15	07/22/15	
04/08/15		
04/15/15		

DRAWING TITLE
Sacred Spaces
featuring Shrine room


Scale

Issue Date

File Name

DRAWING
No.

400-V1

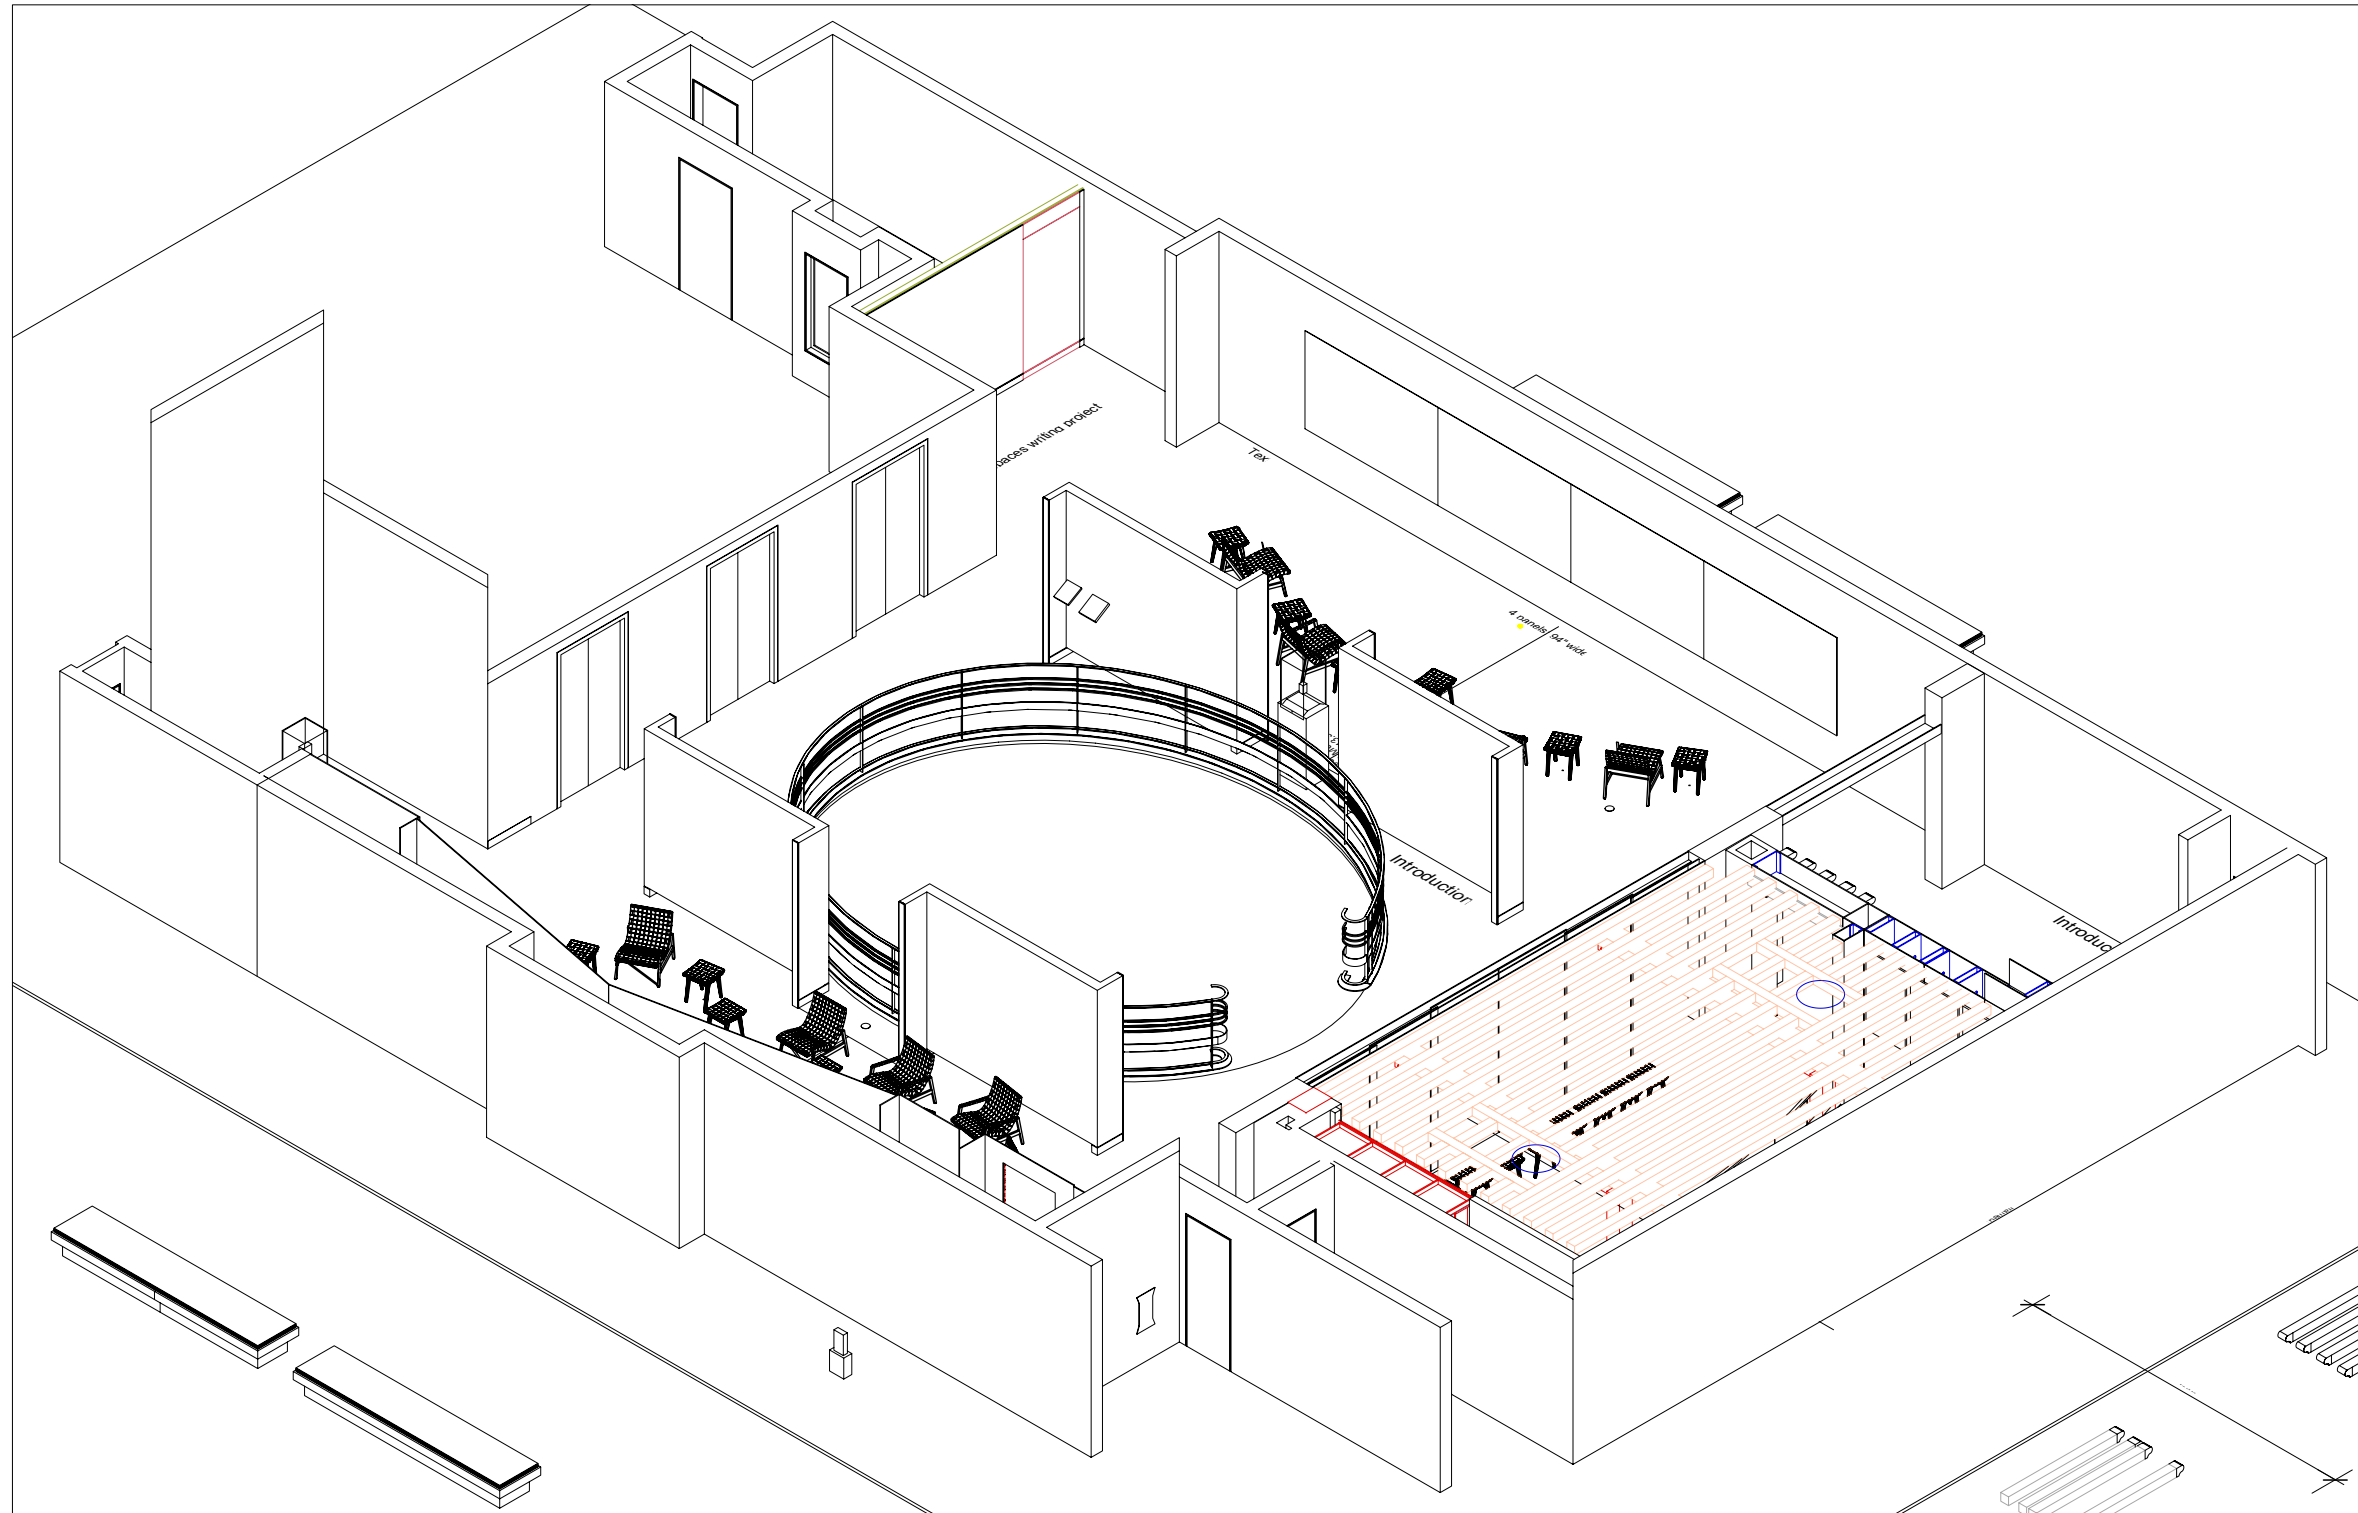

**THE
RUBIN
MUSEUM
OF
ART**

John Monaco
212-620-5000 ext. 353

140 West 17th Street
New York, NY 10011

opening date: 10-23-15

notes:

SHRINE PATRON AREA +- 240 SQ. FT.
APPROX. 24' X 10"

ISSUED/REVISED		
No.	Date	Description
10/06/14	04/27/15	
02/25/14	05/14/15	
03/10/15	07/02/15	
03/17/15	07/22/15	
04/08/15		
04/15/15		

DRAWING TITLE
Sacred Spaces
featuring Shrine room


Scale

Issue Date

File Name

DRAWING
No.

400-V2

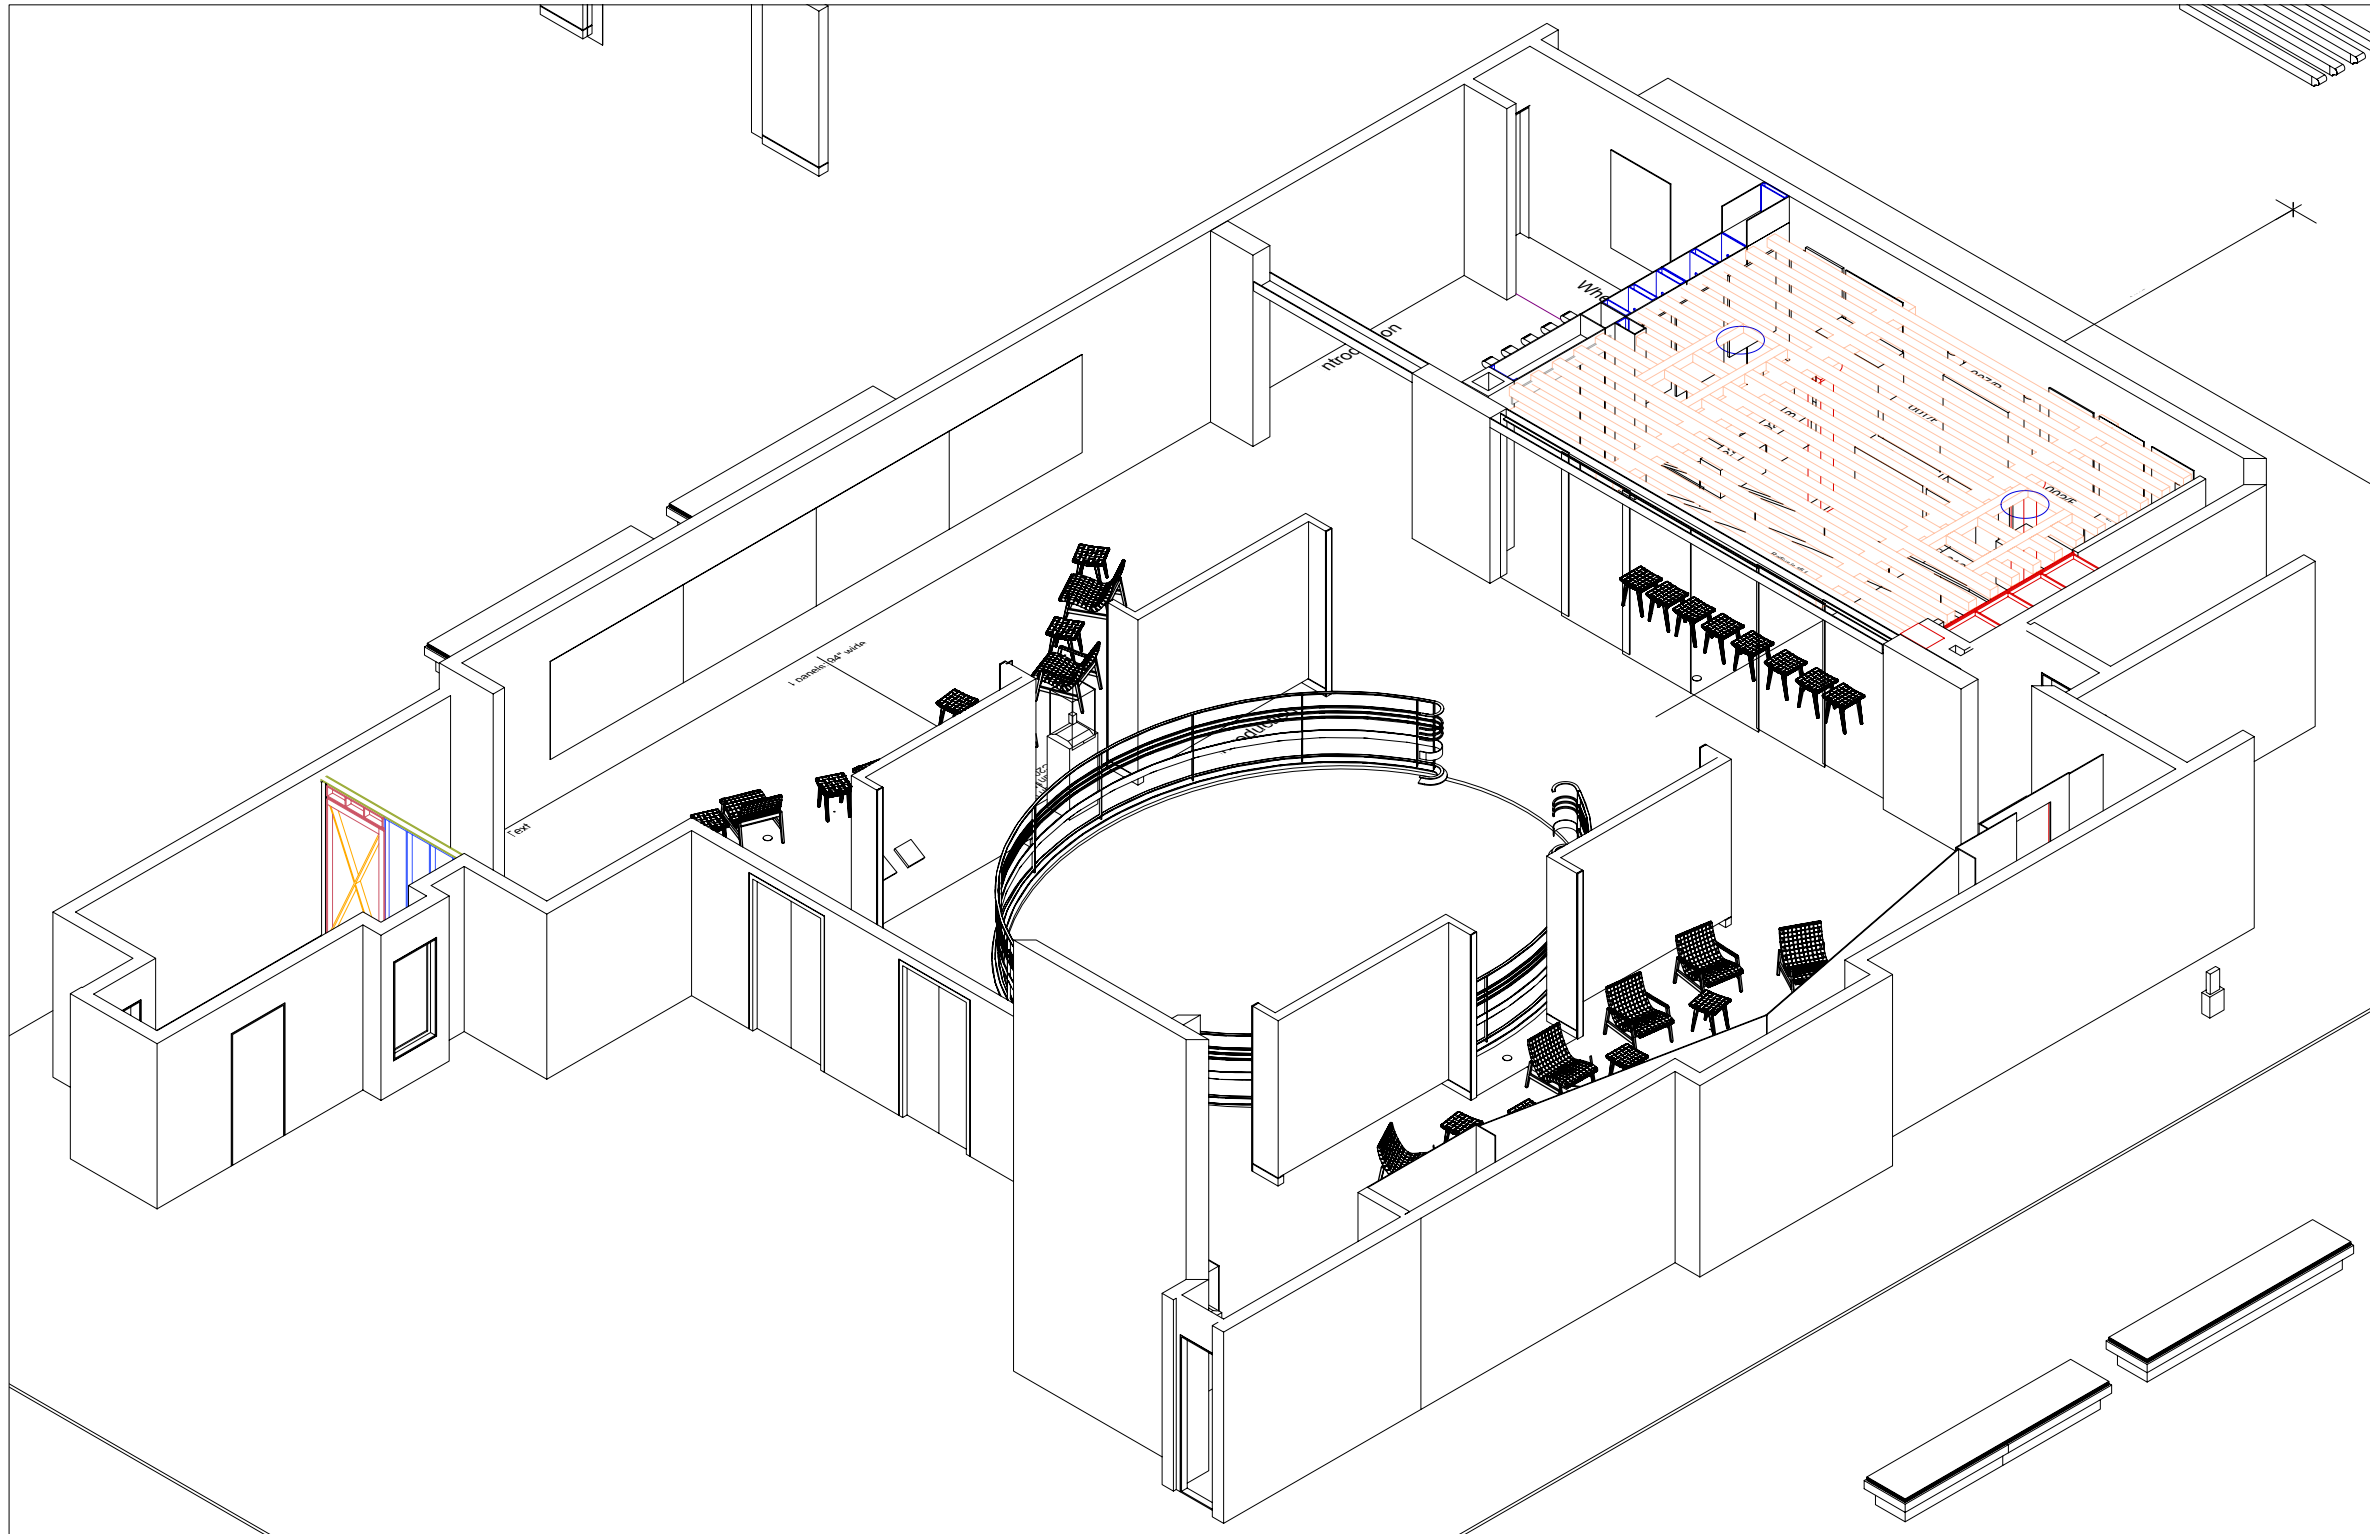

**THE
RUBIN
MUSEUM
OF
ART**


John Monaco
212-620-5000 ext. 353

140 West 17th Street
New York, NY 10011

opening date: 10-23-15

notes:

SHRINE PATRON AREA +- 240 SQ. FT.
APPROX. 24' X 10"

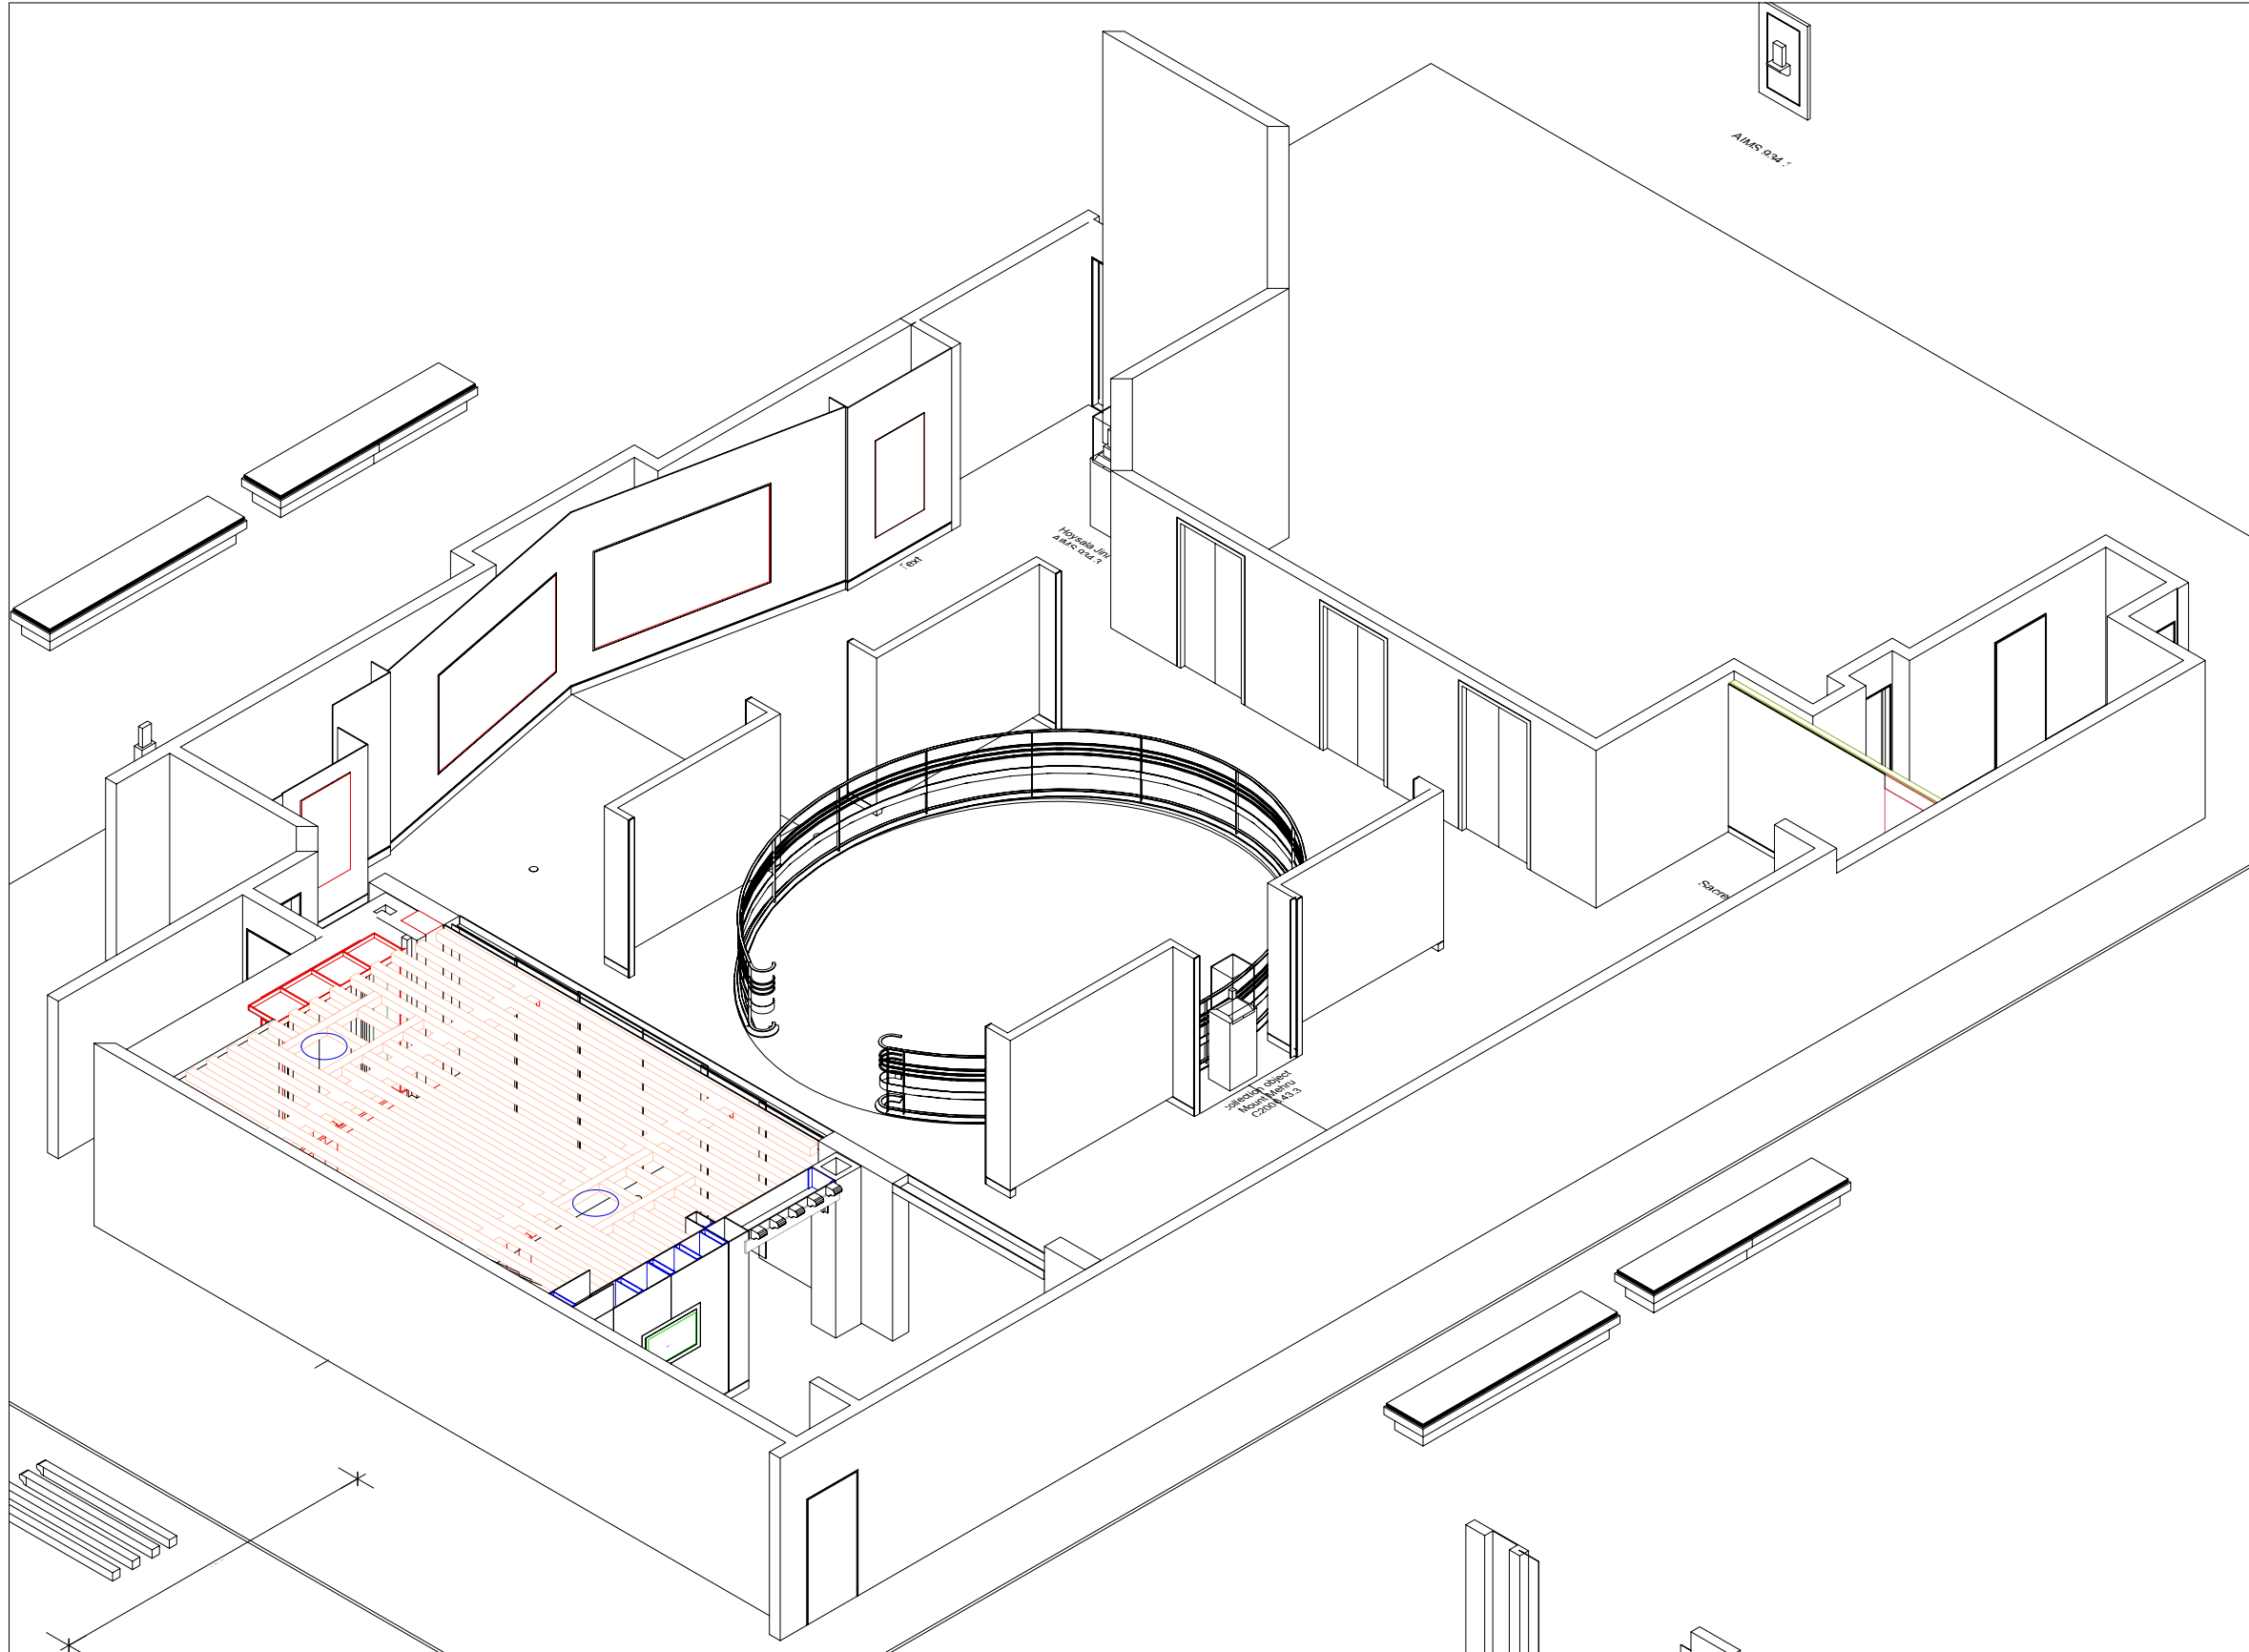

ISSUED/REVISED		
No.	Date	Description
10/06/14	04/27/15	
02/25/14	05/14/15	
03/10/15	07/02/15	
03/17/15	07/22/15	
04/08/15		
04/15/15		

DRAWING TITLE
Sacred Spaces
featuring Shrine room

Scale

Issue Date

File Name

DRAWING
No.

400-V3

**THE
RUBIN
MUSEUM
OF
ART**


John Monaco
212-620-5000 ext. 353

140 West 17th Street
New York, NY 10011

opening date: 10-23-15

notes:

SHRINE PATRON AREA +- 240 SQ. FT.
APPROX. 24' X 10"

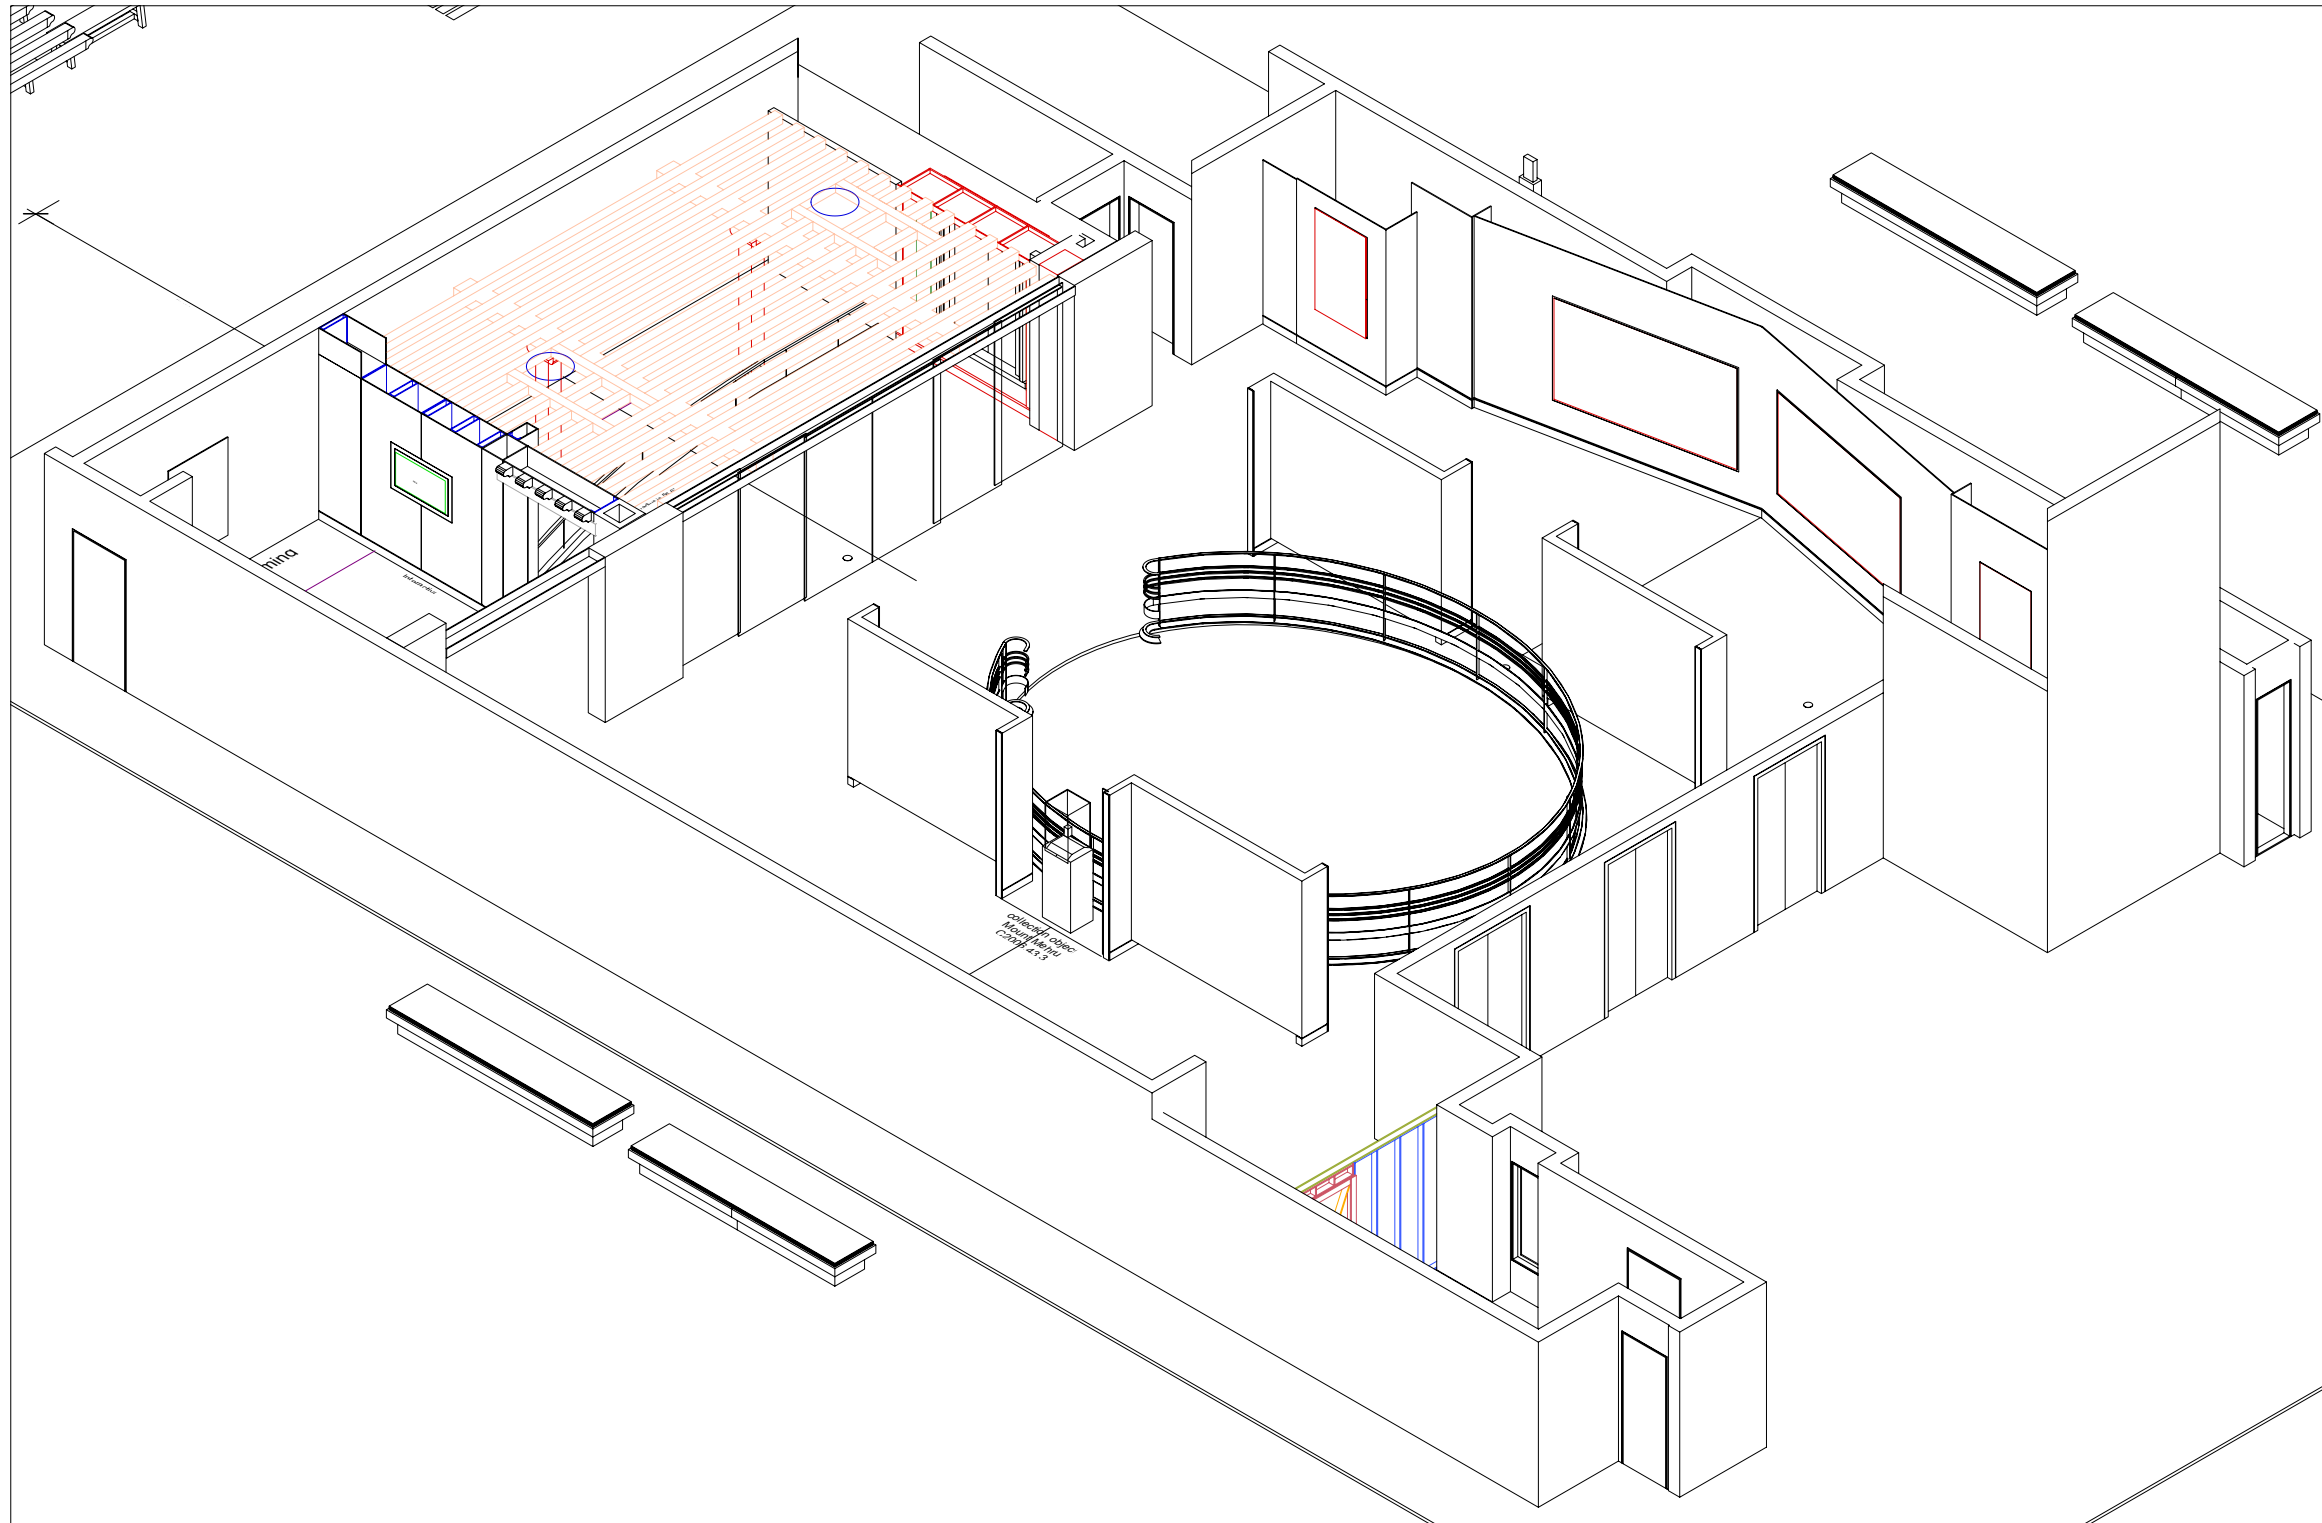

ISSUED/REVISED		
No.	Date	Description
10/06/14	04/27/15	
02/25/14	05/14/15	
03/10/15	07/02/15	
03/17/15	07/22/15	
04/08/15		
04/15/15		

DRAWING TITLE
Sacred Spaces
featuring Shrine room

Scale

Issue Date

File Name

DRAWING
No.

400-V4

**THE
RUBIN
MUSEUM
OF
ART**

John Monaco
212-620-5000 ext. 353

140 West 17th Street
New York, NY 10011

opening date: 10-23-15

notes:

SHRINE PATRON AREA +- 240 SQ. FT.
APPROX. 24' X 10"

ISSUED/REVISED		
No.	Date	Description
10/06/14	04/27/15	
02/25/14	05/14/15	
03/10/15	07/02/15	
03/17/15	07/22/15	
04/08/15		
04/15/15		

DRAWING TITLE
Sacred Spaces
featuring Shrine room


Scale

Issue Date

File Name

DRAWING
No.

400-P

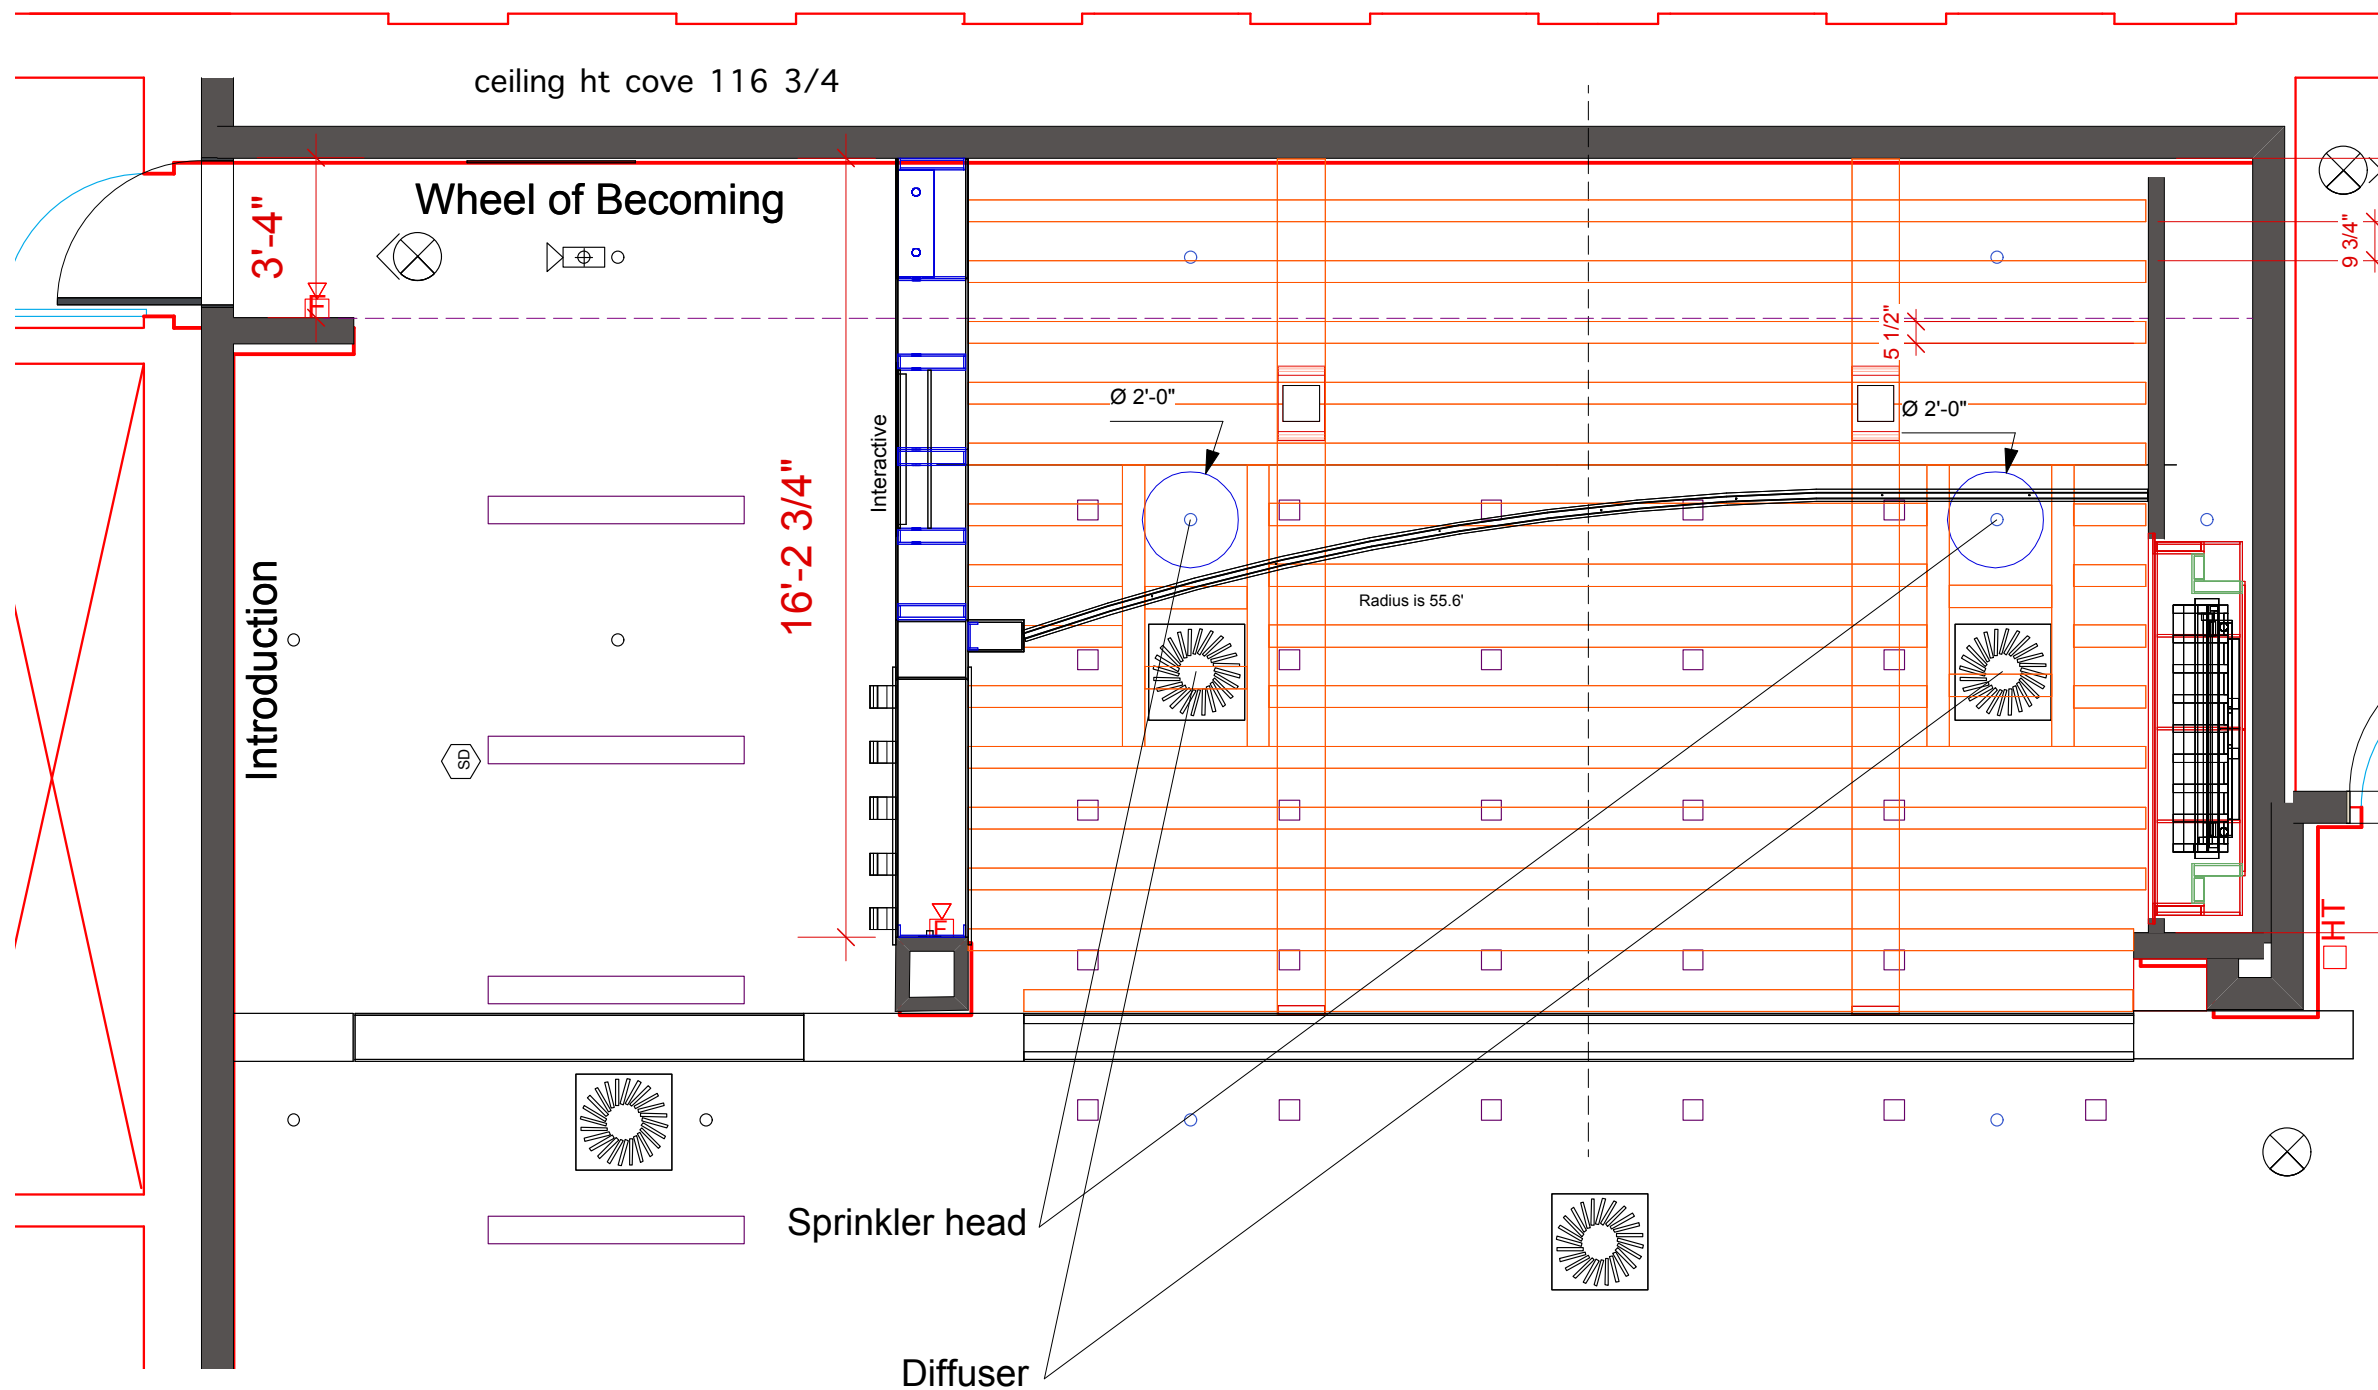

1 elevation
Scale: 1/8" = 1'-0"

**THE
RUBIN
MUSEUM
OF
ART**



John Monaco
212-620-5000 ext. 353

140 West 17th Street
New York, NY 10011

opening date: 10-23-15

notes:

SHRINE PATRON AREA +/- 240 SQ. FT.
APPROX. 24' X 10"

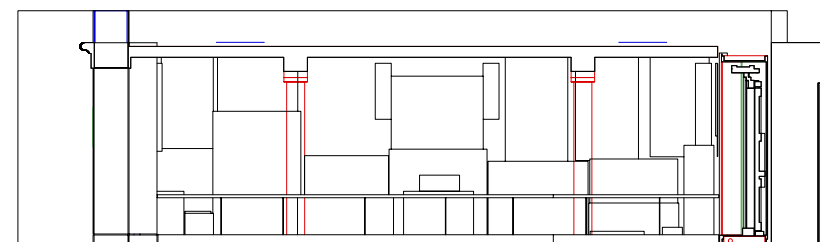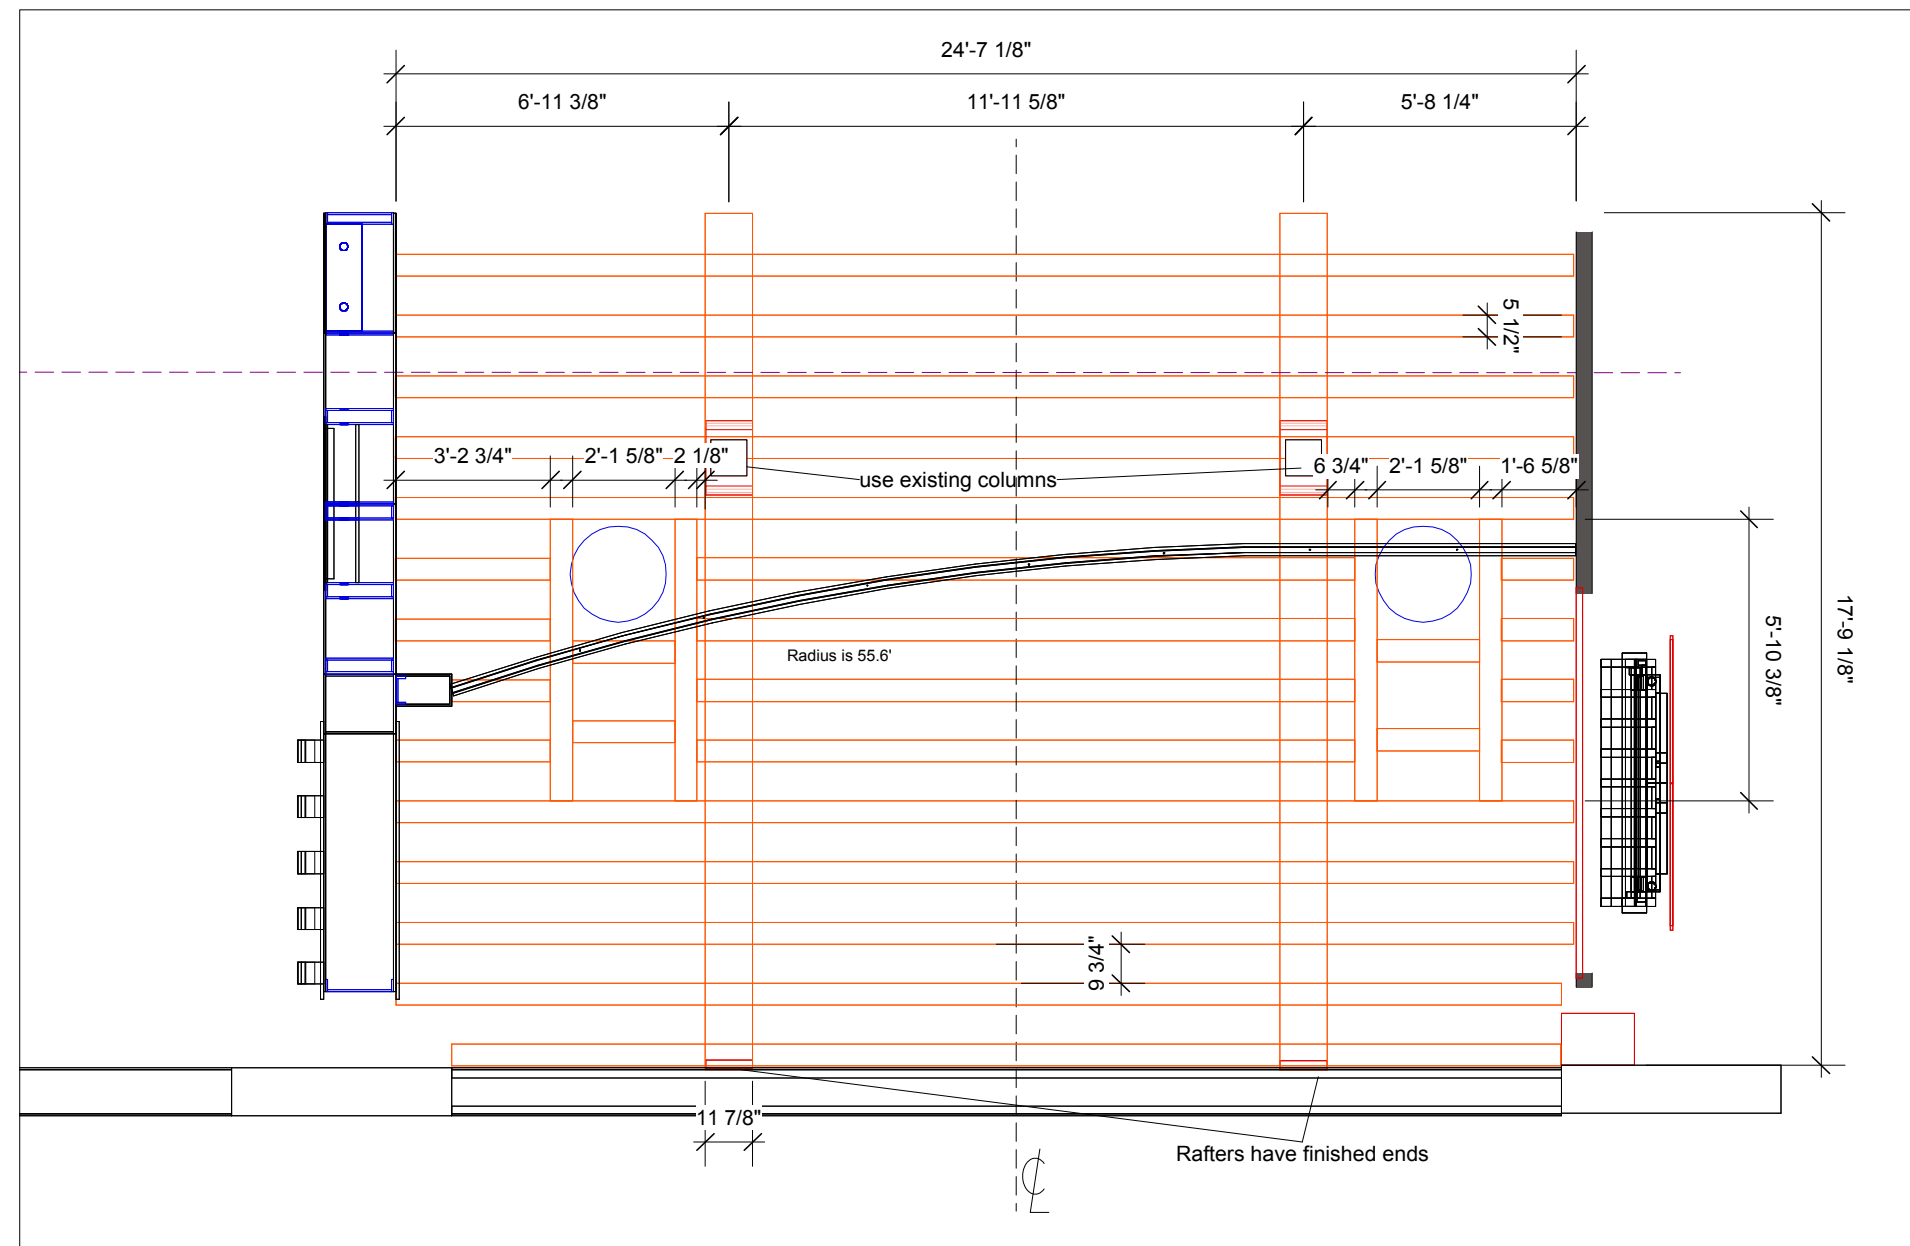

1 elevation
Scale: 1/8" = 1'-0"

ISSUED/REVISED		
No.	Date	Description
10/06/14	04/27/15	
02/25/14	05/14/15	
03/10/15	07/02/15	
03/17/15	07/22/15	
04/08/15		
04/15/15		

DRAWING TITLE
Sacred Spaces
featuring Shrine room

Scale


Issue Date

File Name

DRAWING
No.

400-P

SHRINE PATRON AREA +- 240 SQ. FT.
APPROX. 24' X 10 "

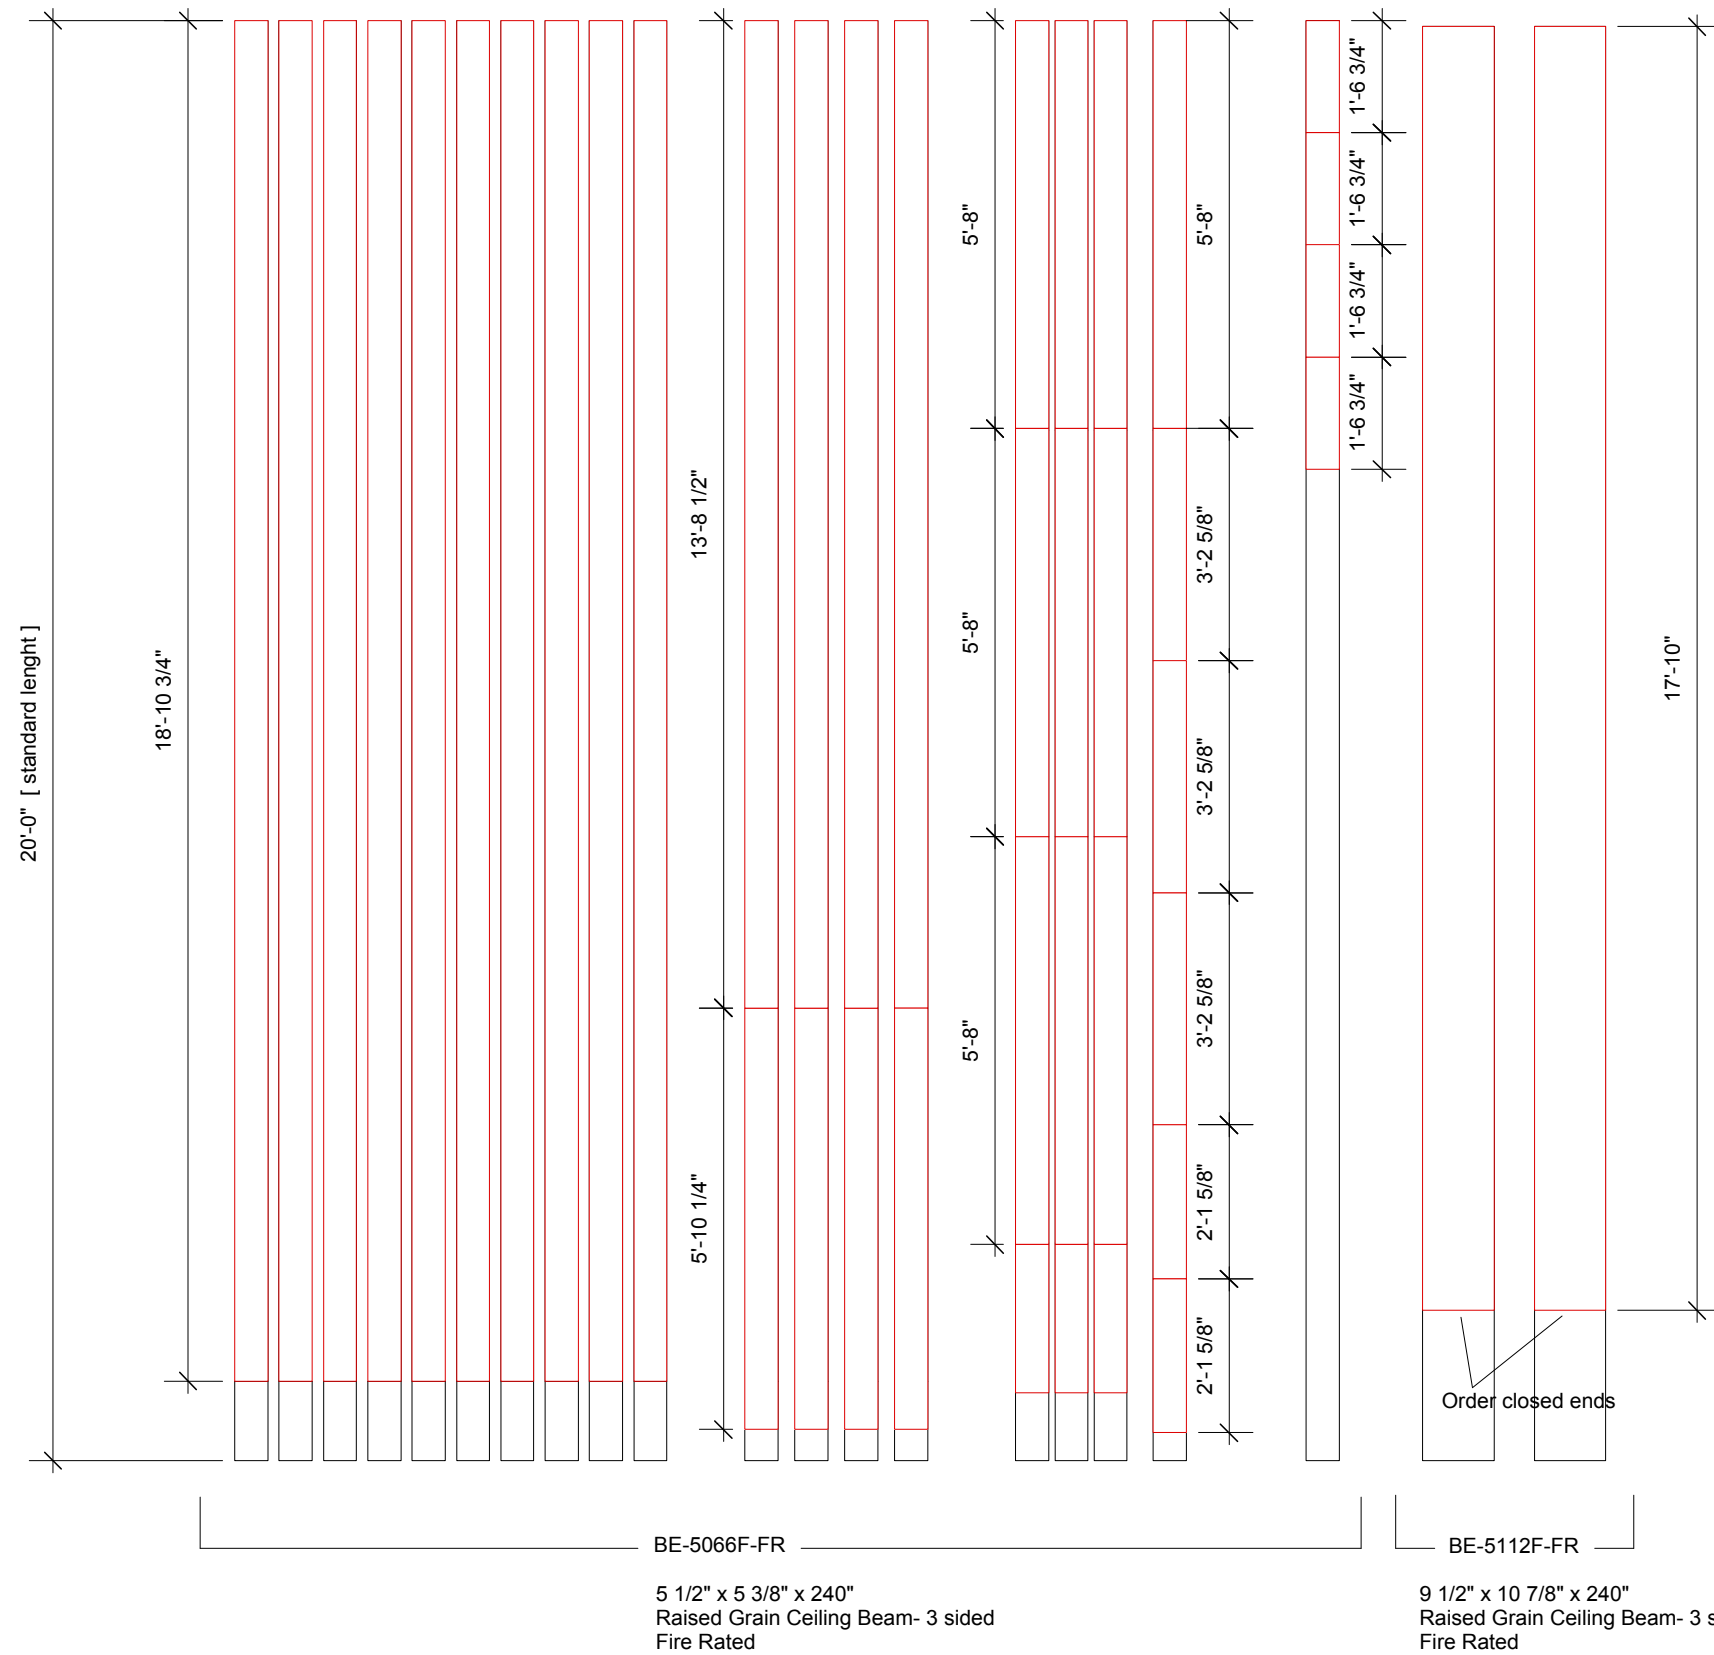

All Dimmension are approximate.
All pieces fit onsite.

ISSUED/REVISED		
No.	Date	Description
10/06/14	04/27/15	
02/25/14	05/14/15	
03/10/15	07/02/15	
03/17/15	07/22/15	
04/08/15		
04/15/15		

DRAWING TITLE
Sacred Spaces
featuring Shrine room

Scale

Issue Date

File Name

351.00
692.25

DRAWING
No.