


John Monaco Design

John Monaco
646-410-6487
johnmonacodesign@gmail.com
www.johnmonacodesign.com


702 49th Street 3R
Brooklyn, NY
11220

opening date:


notes:

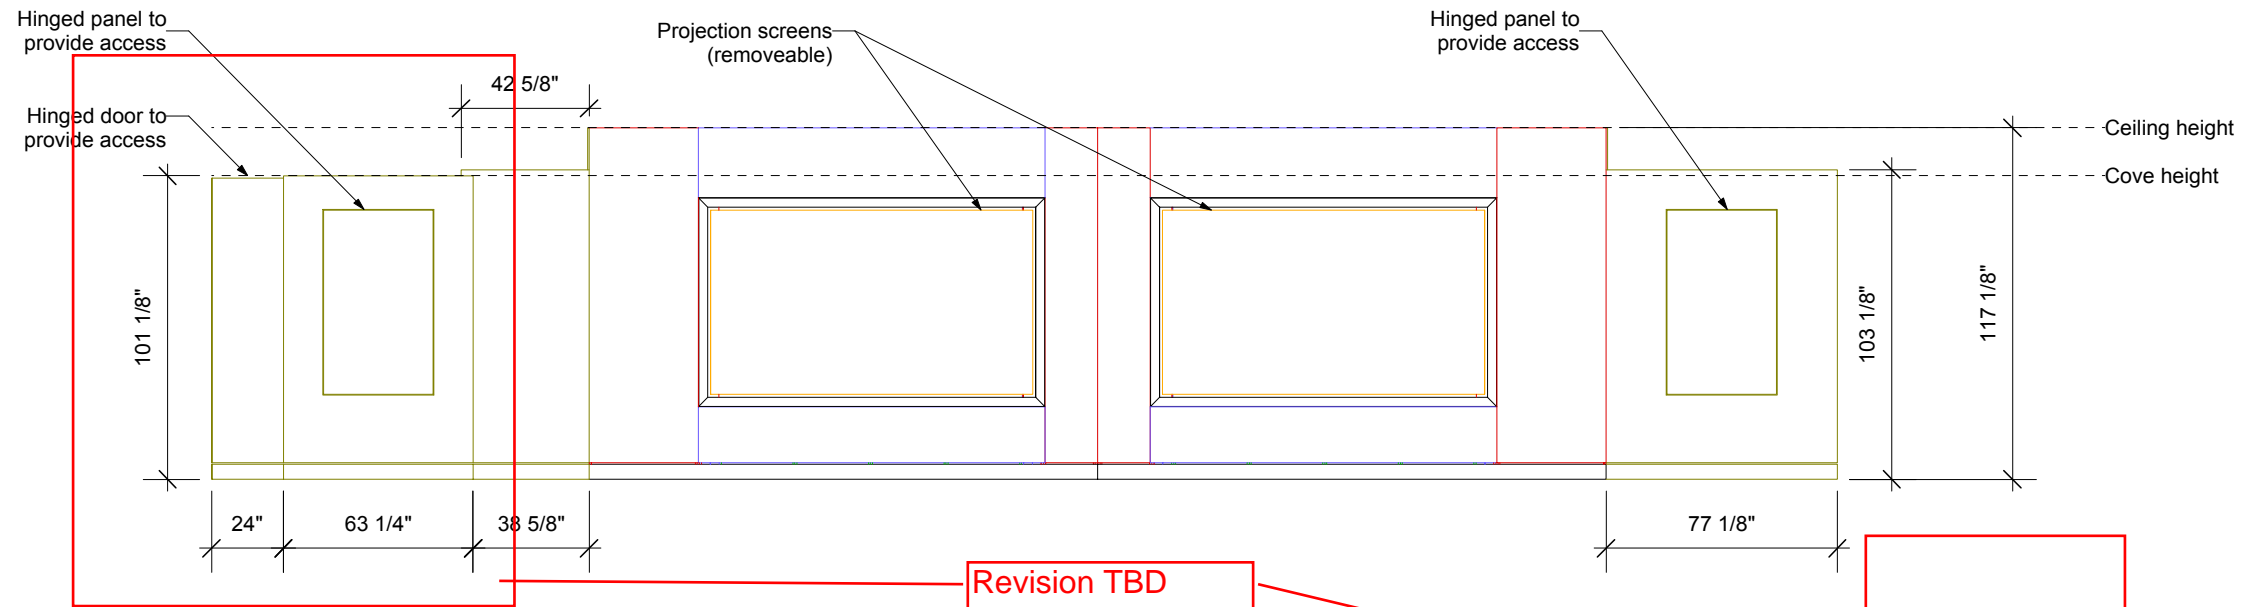

1 front
Scale: 3/16" = 1'-0"

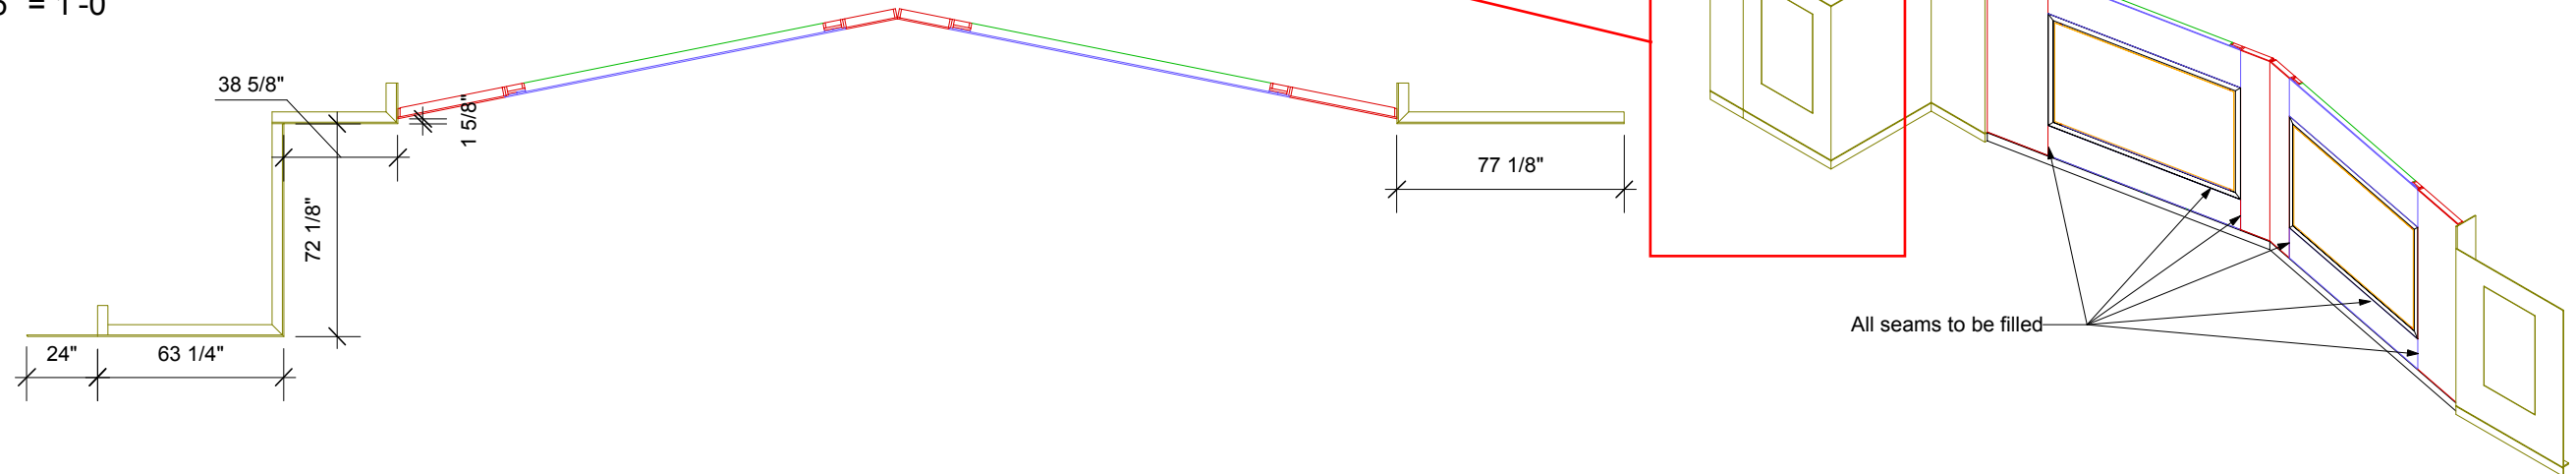

2 top/plan
Scale: 3/16" = 1'-0"

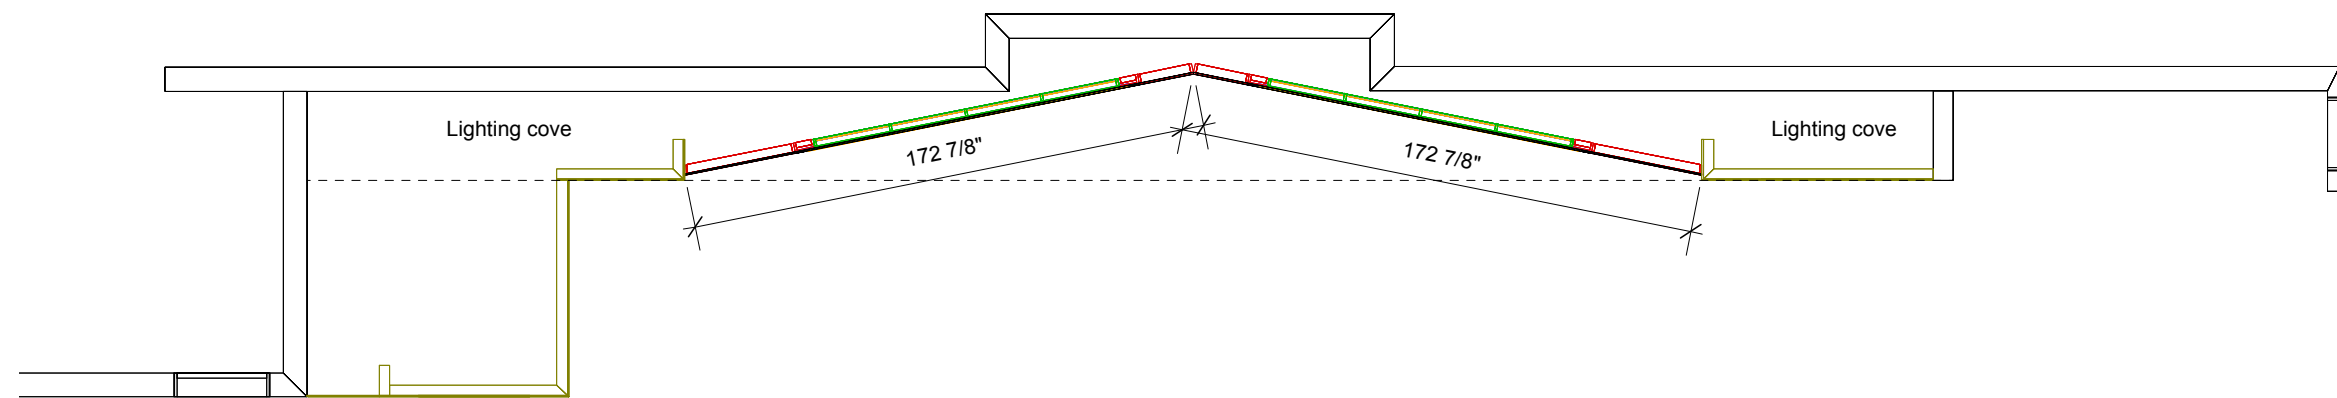

3 plan with existing architecture
Scale: 3/16" = 1'-0"

ISSUED/REVISED		
No.	Date	Description
	05/11/15	

DRAWING TITLE
Video Projection wall

Scale
Issue Date
File Name

DRAWING No.


John Monaco Design

John Monaco
646-410-6487
johnmonacodesign@gmail.com
www.johnmonacodesign.com


702 49th Street 3R
Brooklyn, NY
11220

opening date:


notes:

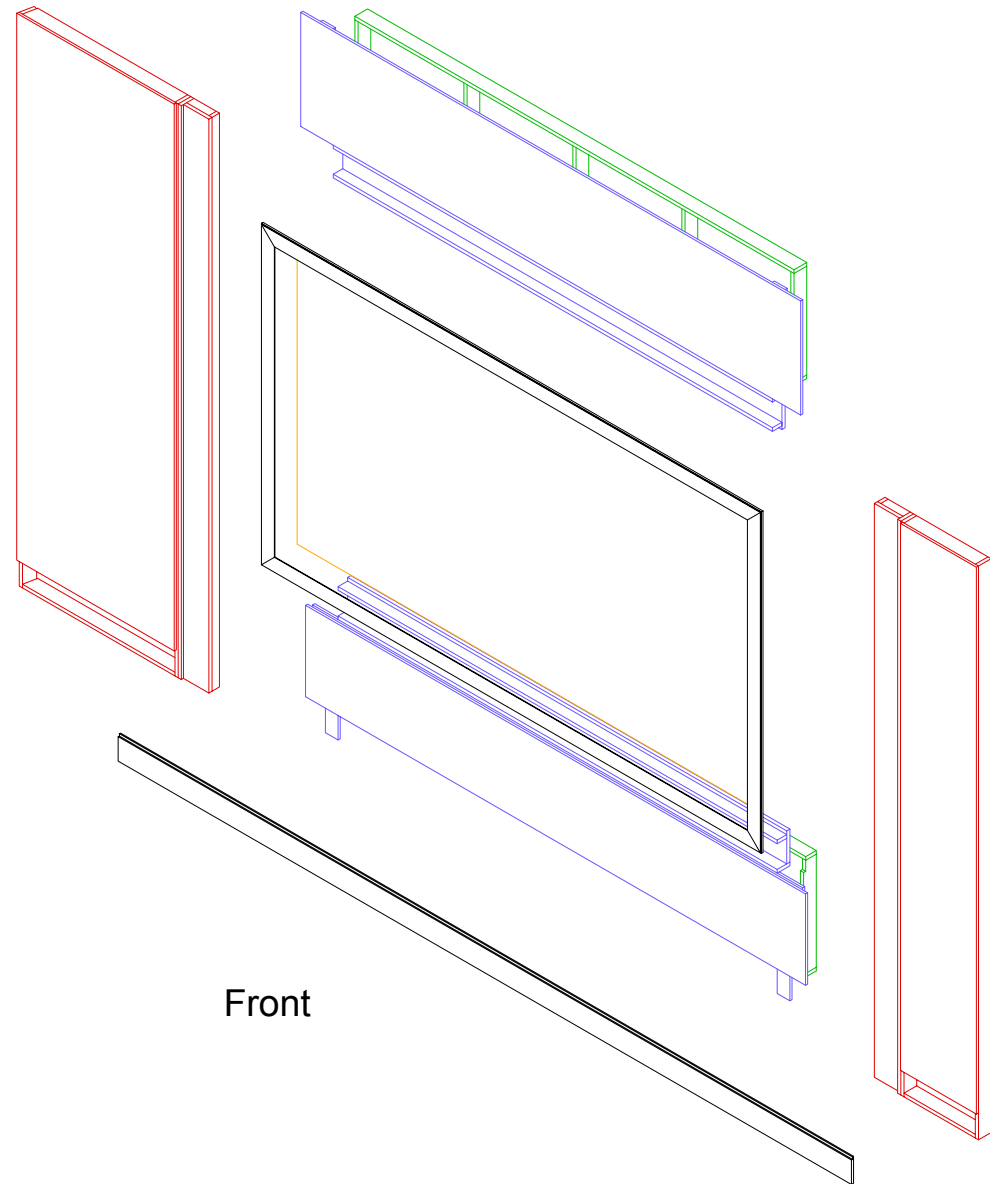

Front

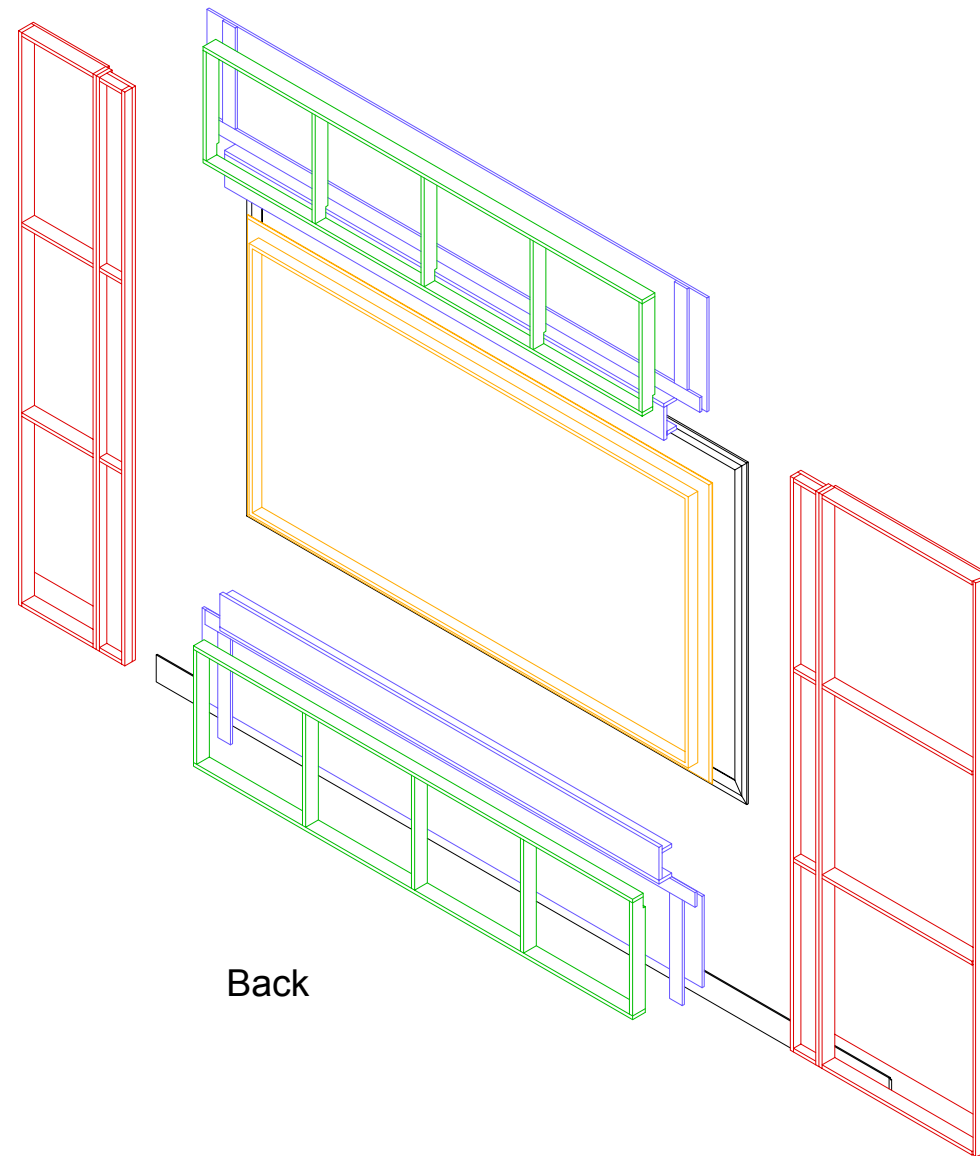

Back

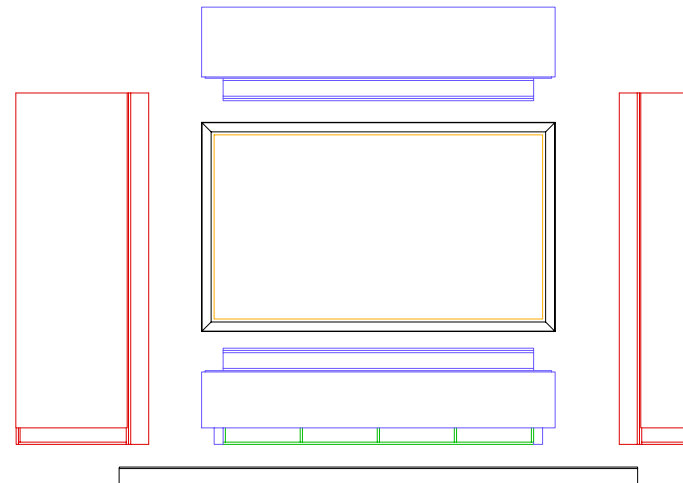

1 front
Scale: 3/16" = 1'-0"

ISSUED/REVISED No.	Date	Description
--------------------	------	-------------

05/11/15

Video Projection wall
Exploded view

Scale

Issue Date

File Name

DRAWING No.


John Monaco Design

John Monaco
 646-410-6487
 johnmonacodesign@gmail.com
 www.johnmonacodesign.com


702 49th Street 3R
 Brooklyn, NY
 11220

opening date:


notes:

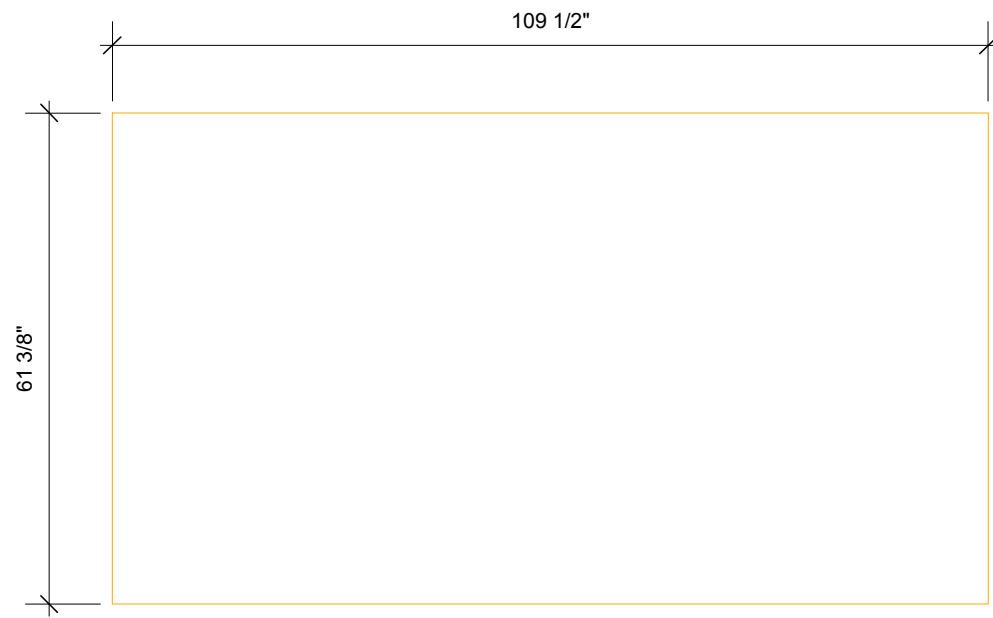




1 front
 Scale: 1/2" = 1'-0"

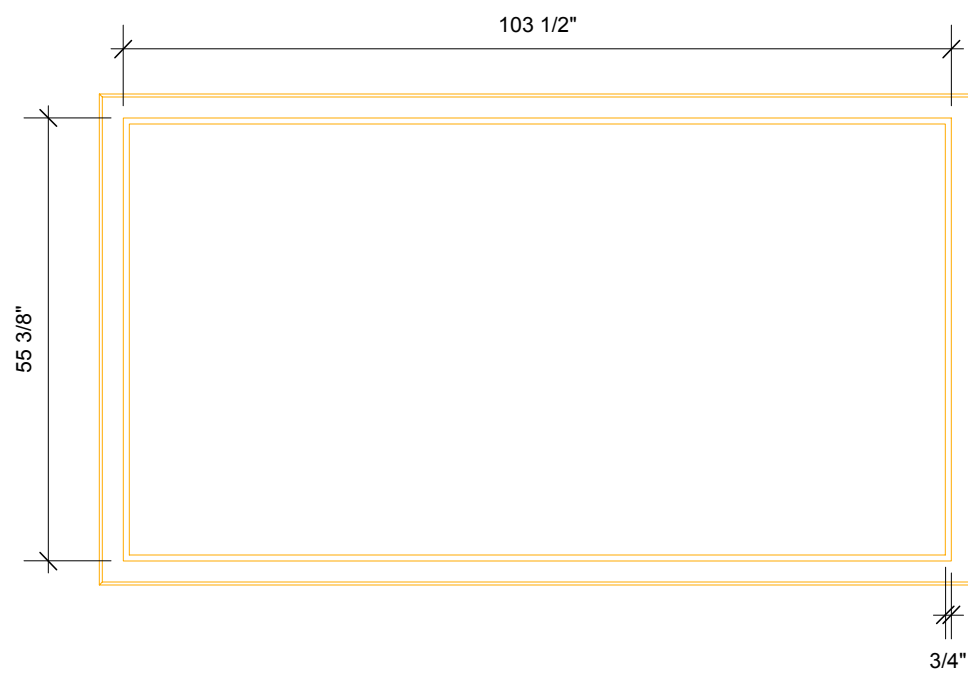

2 back
 Scale: 1/2" = 1'-0"

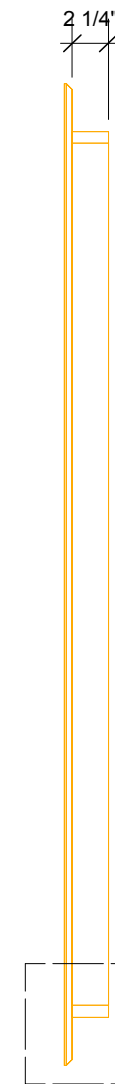

3 side
 Scale: 1" = 1'-0"

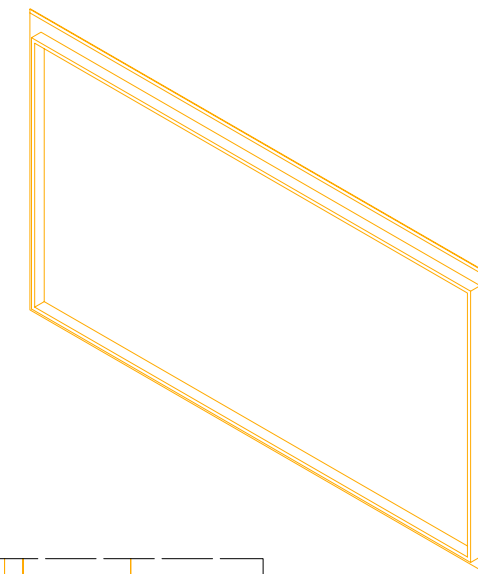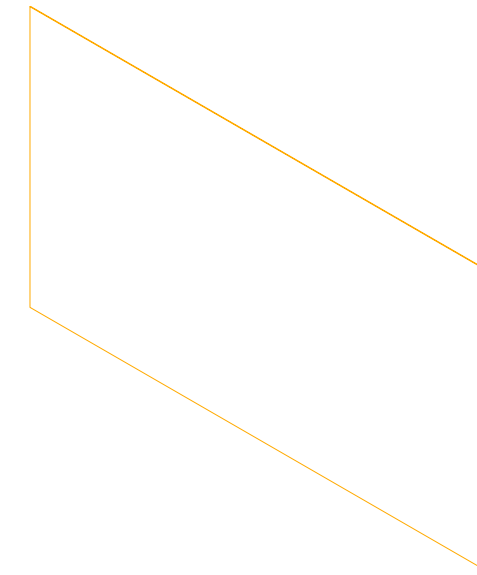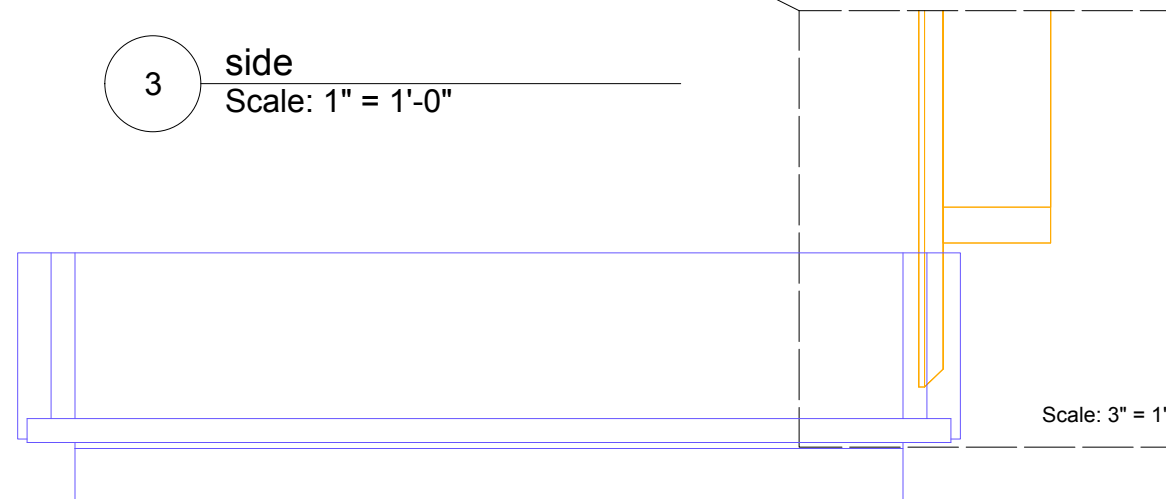

ISSUED/REVISED No.	Date	Description
--------------------	------	-------------

05/11/15

DRAWING TITLE
 Video Projection wall

Scale

Issue Date

File Name

DRAWING No.




John Monaco Design

John Monaco
646-410-6487
johnmonacodesign@gmail.com
www.johnmonacodesign.com


702 49th Street 3R
Brooklyn, NY
11220

opening date:



notes:

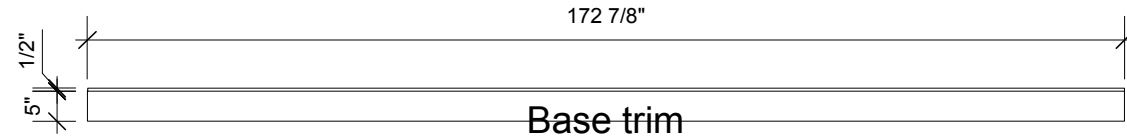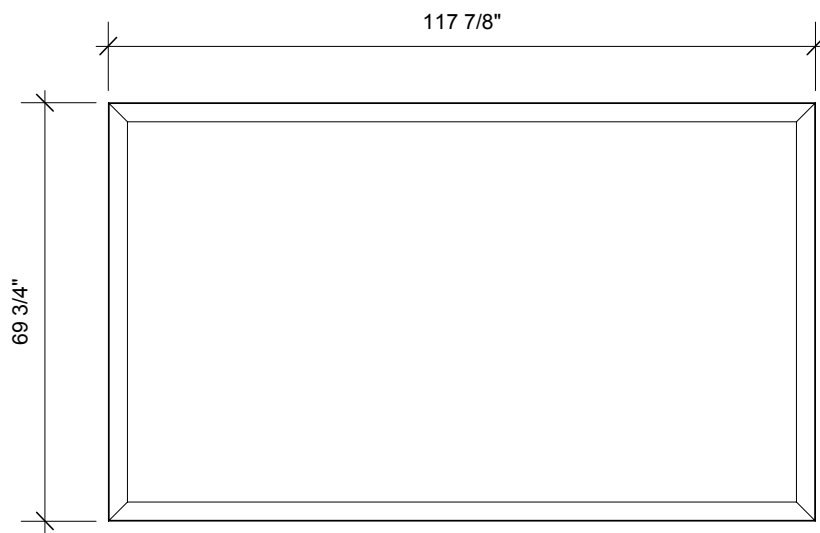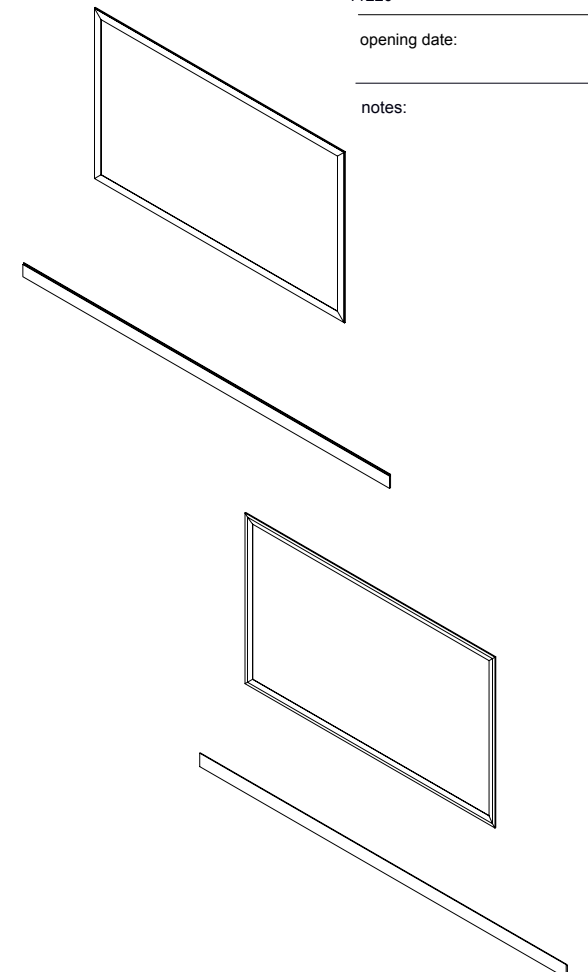




1 front
Scale: 3/8" = 1'-0"

 

2 back
Scale: 3/8" = 1'-0"

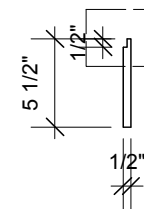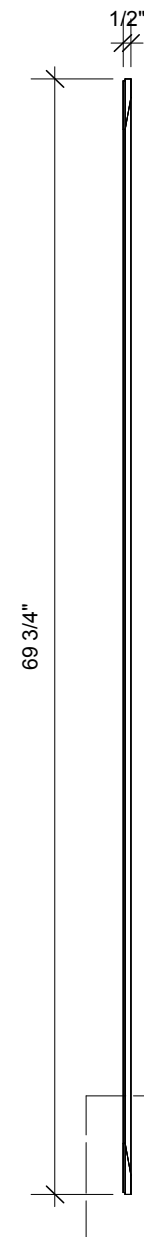

3 side
Scale: 1" = 1'-0"

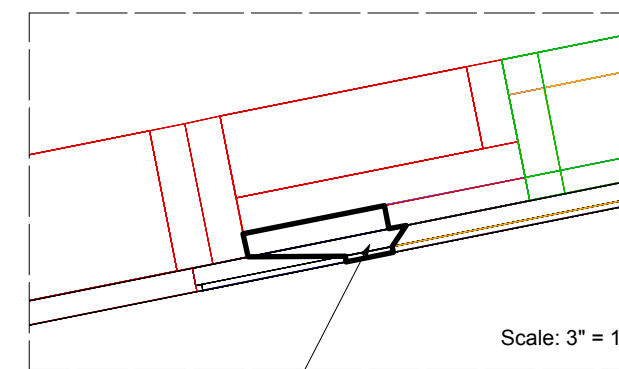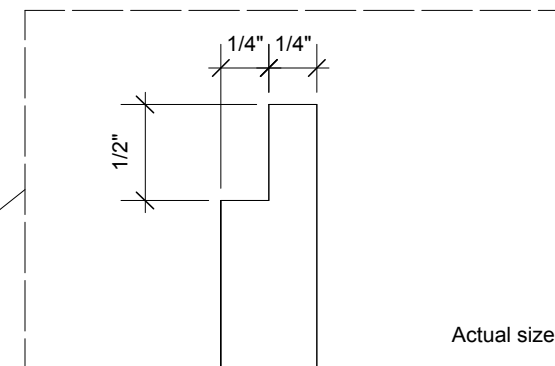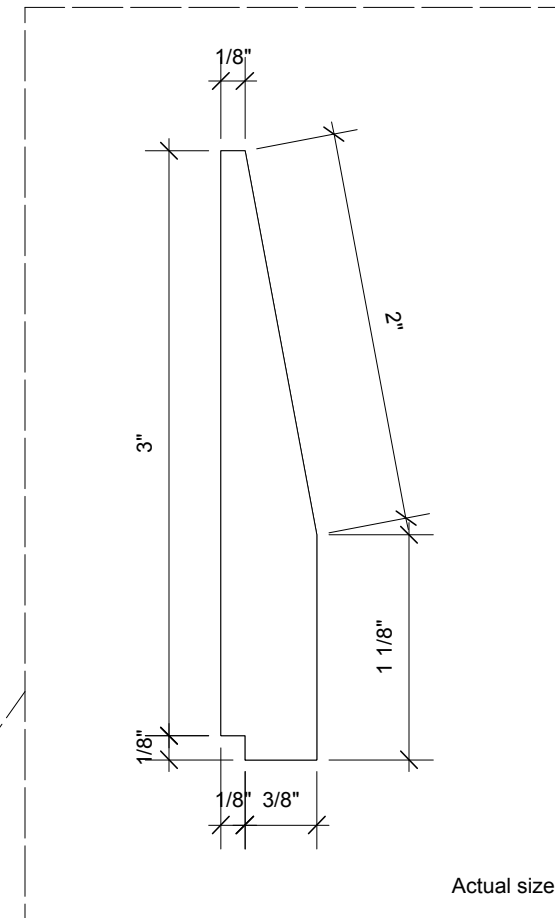

Open space
for light bleed

ISSUED/REVISED No.	Date	Description
--------------------	------	-------------

05/11/15

DRAWING TITLE
Video Projection wall

Scale

Issue Date

File Name

DRAWING No.


John Monaco Design

John Monaco
646-410-6487
johnmonacodesign@gmail.com
www.johnmonacodesign.com


702 49th Street 3R
Brooklyn, NY
11220

opening date:


notes:

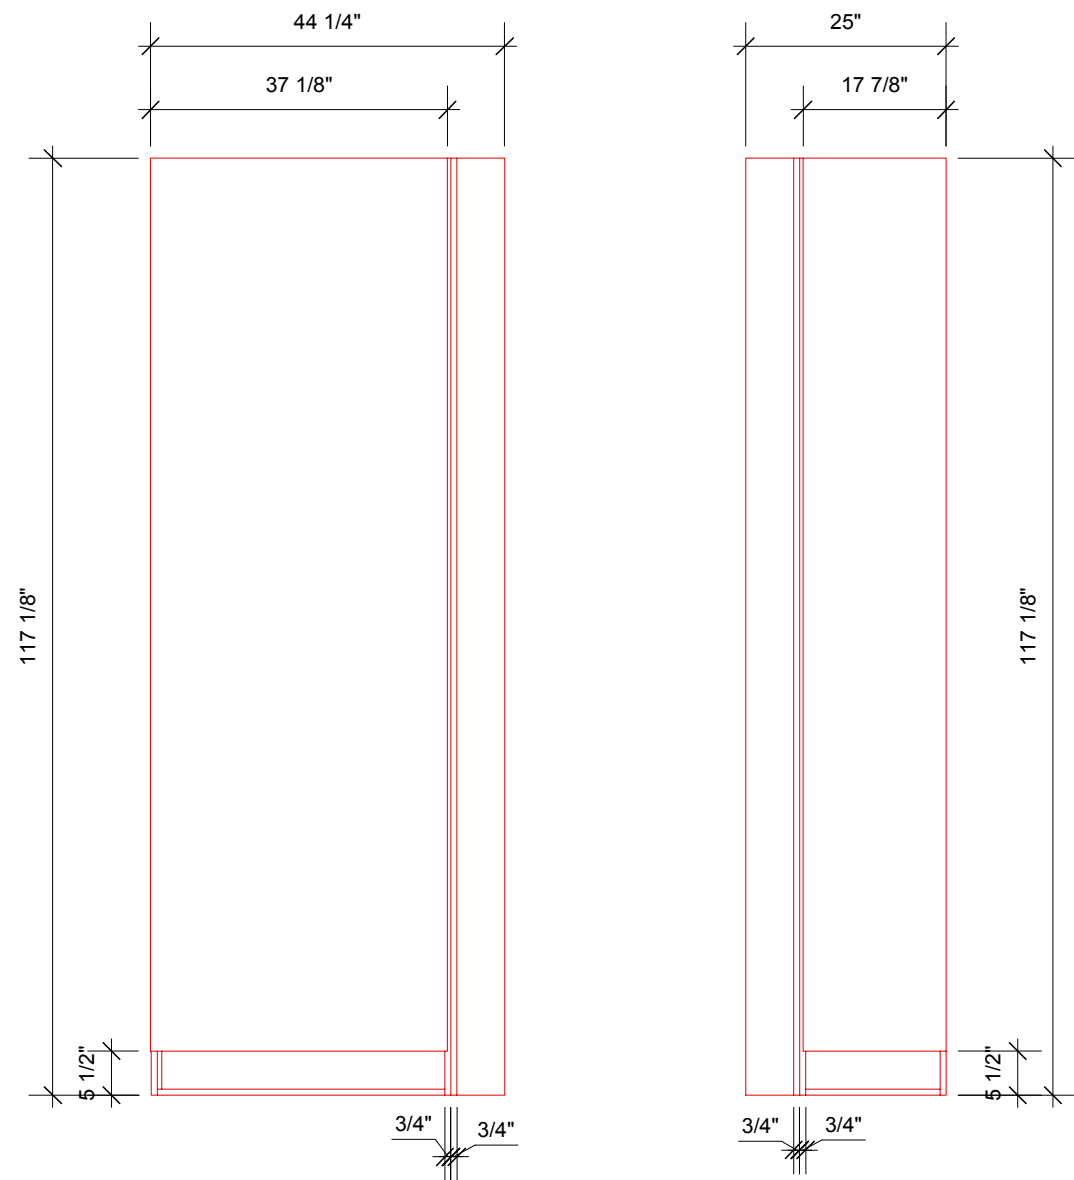



1 front
Scale: 1/2" = 1'-0"

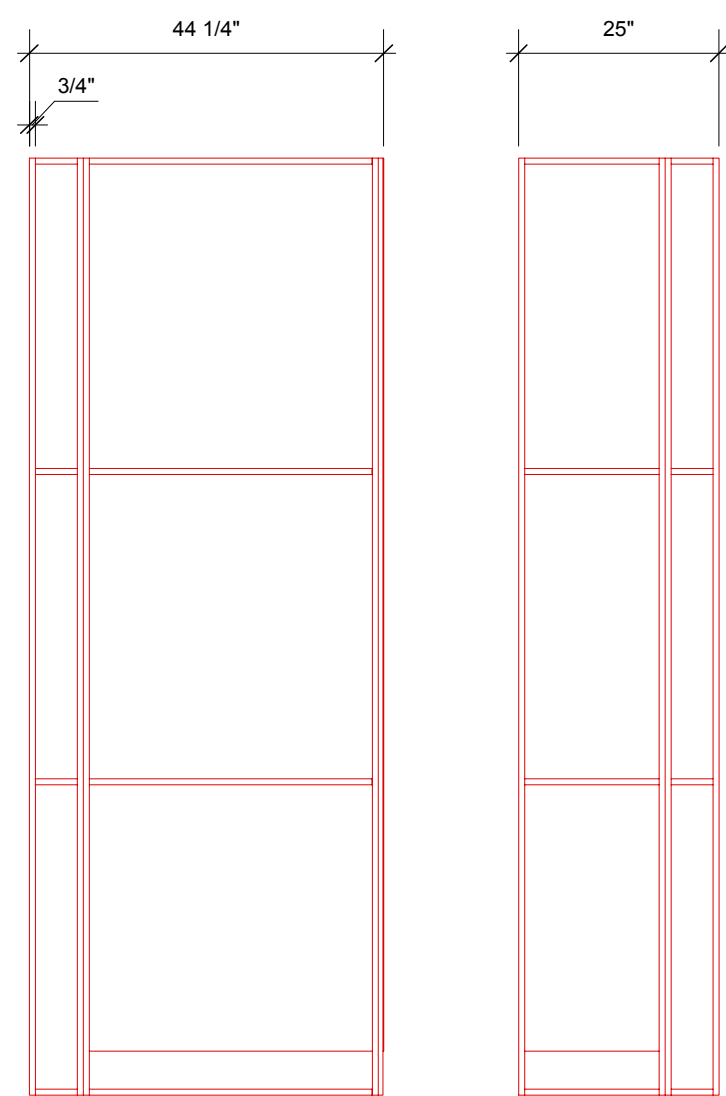

2 back
Scale: 1/2" = 1'-0"

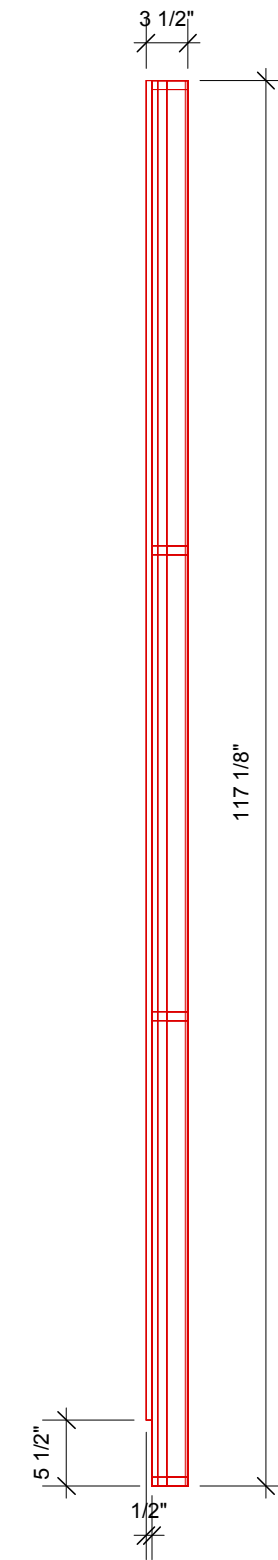

4 side
Scale: 3/4" = 1'-0"

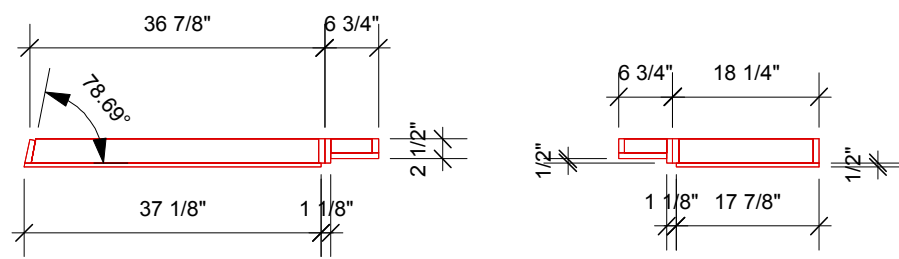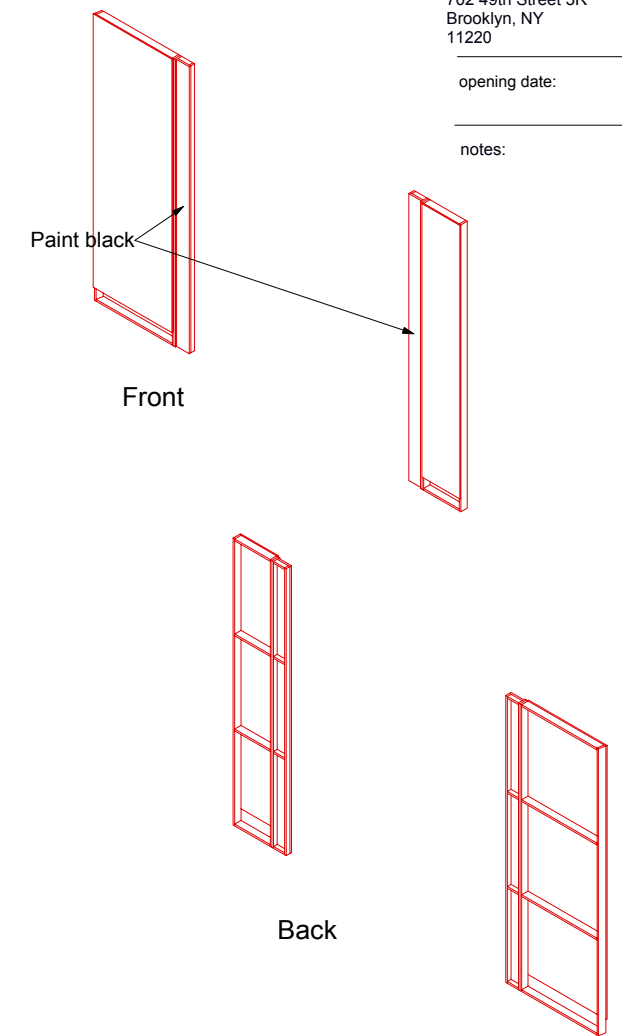

3 top/plan
Scale: 1/2" = 1'-0"

ISSUED/REVISED		
No.	Date	Description
	05/11/15	

Video Projection wall
Side panels

Scale
Issue Date
File Name

DRAWING No.


John Monaco Design

John Monaco
646-410-6487
johnmonacodesign@gmail.com
www.johnmonacodesign.com


702 49th Street 3R
Brooklyn, NY
11220

opening date:


notes:

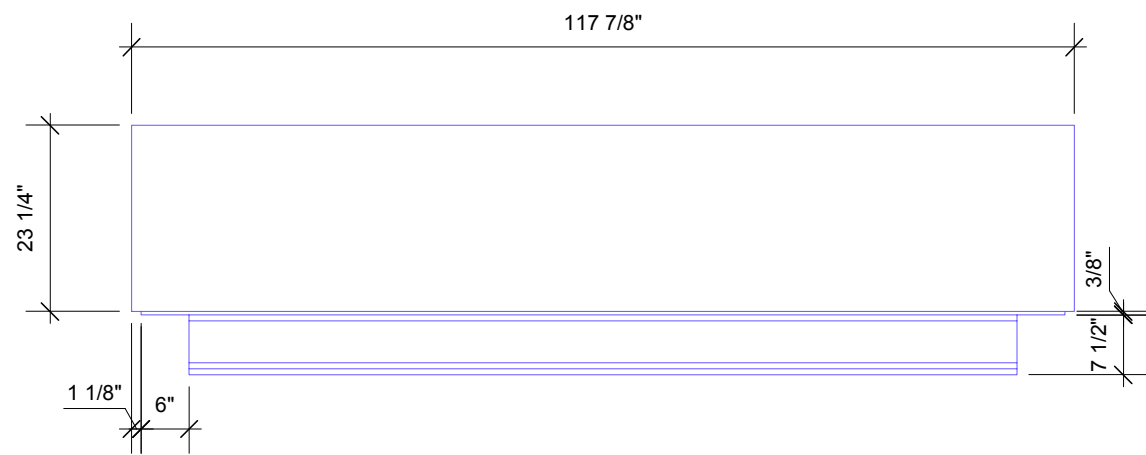


1 front
Scale: 1/2" = 1'-0"

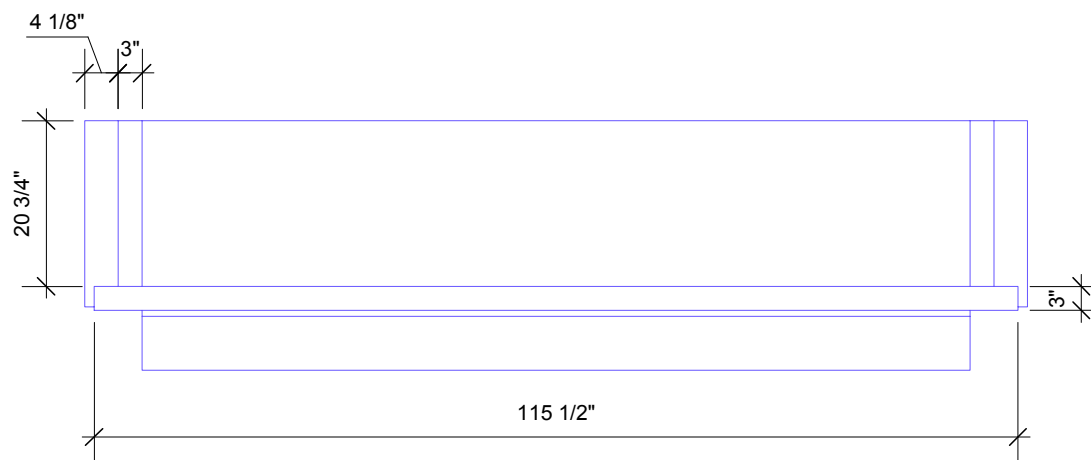


2 back
Scale: 1/2" = 1'-0"

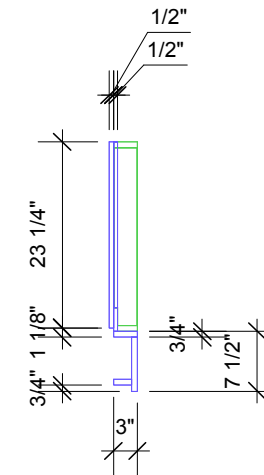

4 Scale: 1/2" = 1'-0"
side

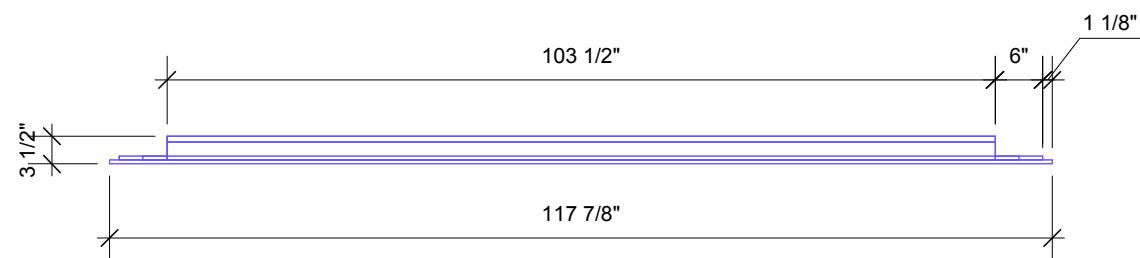

3 top/plan
Scale: 1/2" = 1'-0"

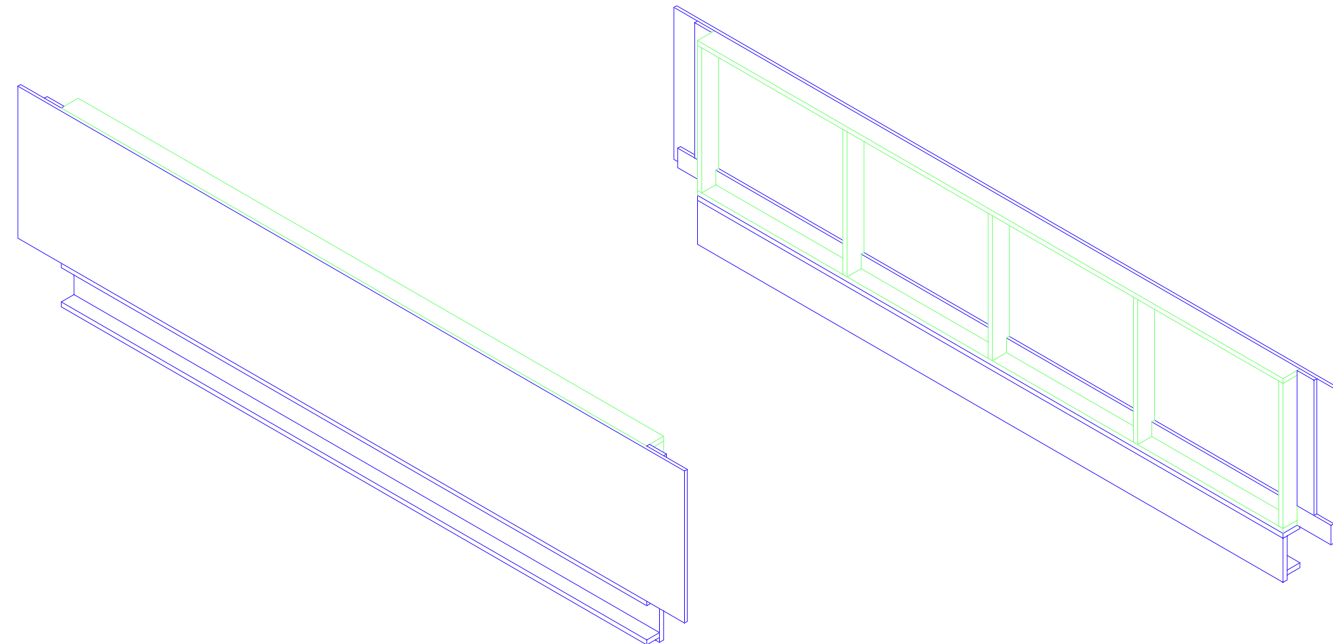

ISSUED/REVISED		
No.	Date	Description

05/11/15

Video Projection
wall

Scale

Issue Date

File Name

DRAWING
No.


John Monaco Design

John Monaco
646-410-6487
johnmonacodesign@gmail.com
www.johnmonacodesign.com


702 49th Street 3R
Brooklyn, NY
11220

opening date:


notes:

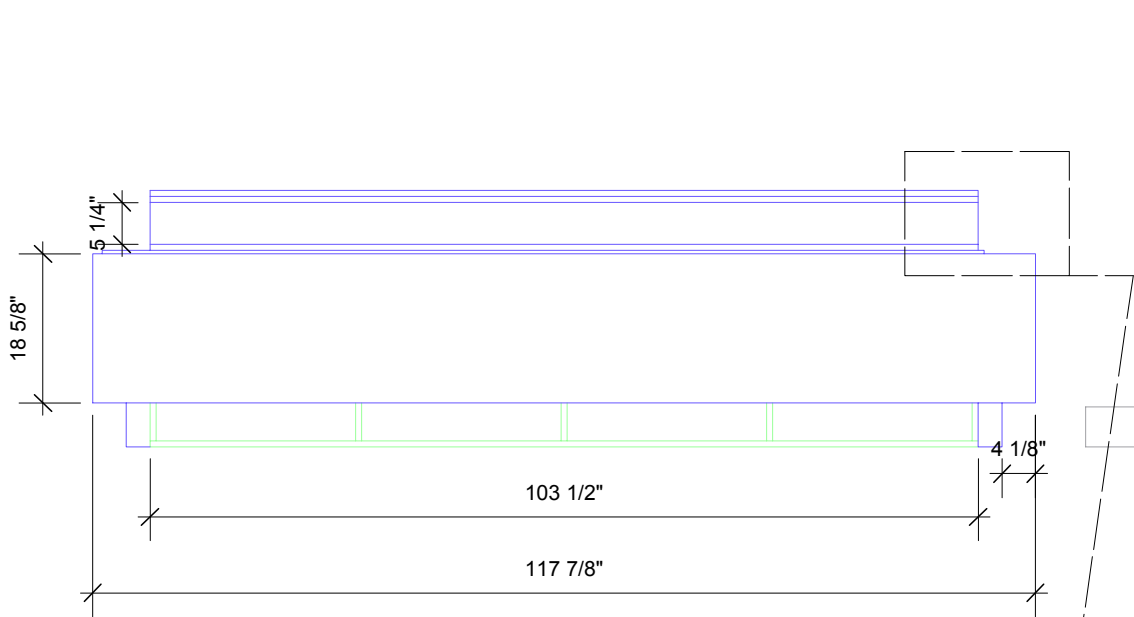




1 front
Scale: 1/2" = 1'-0"

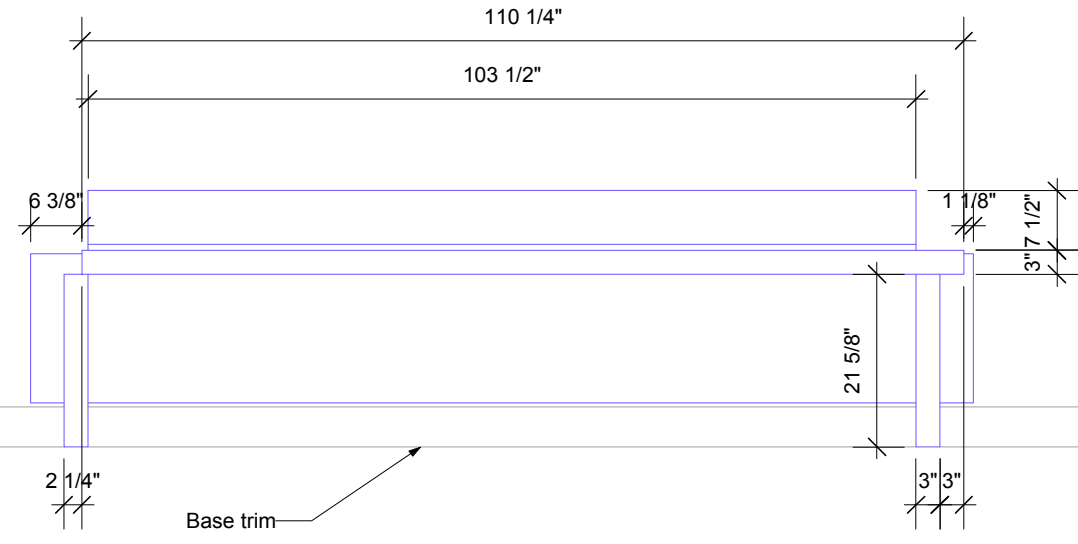

2 back
Scale: 1/2" = 1'-0"

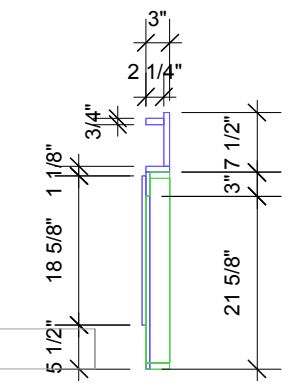

4 side
Scale: 1/2" = 1'-0"

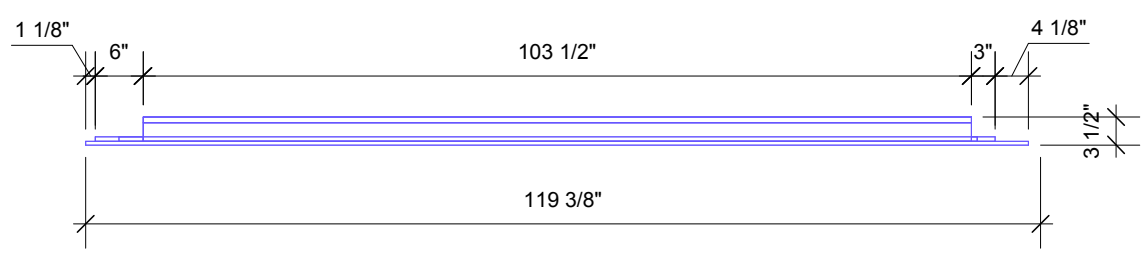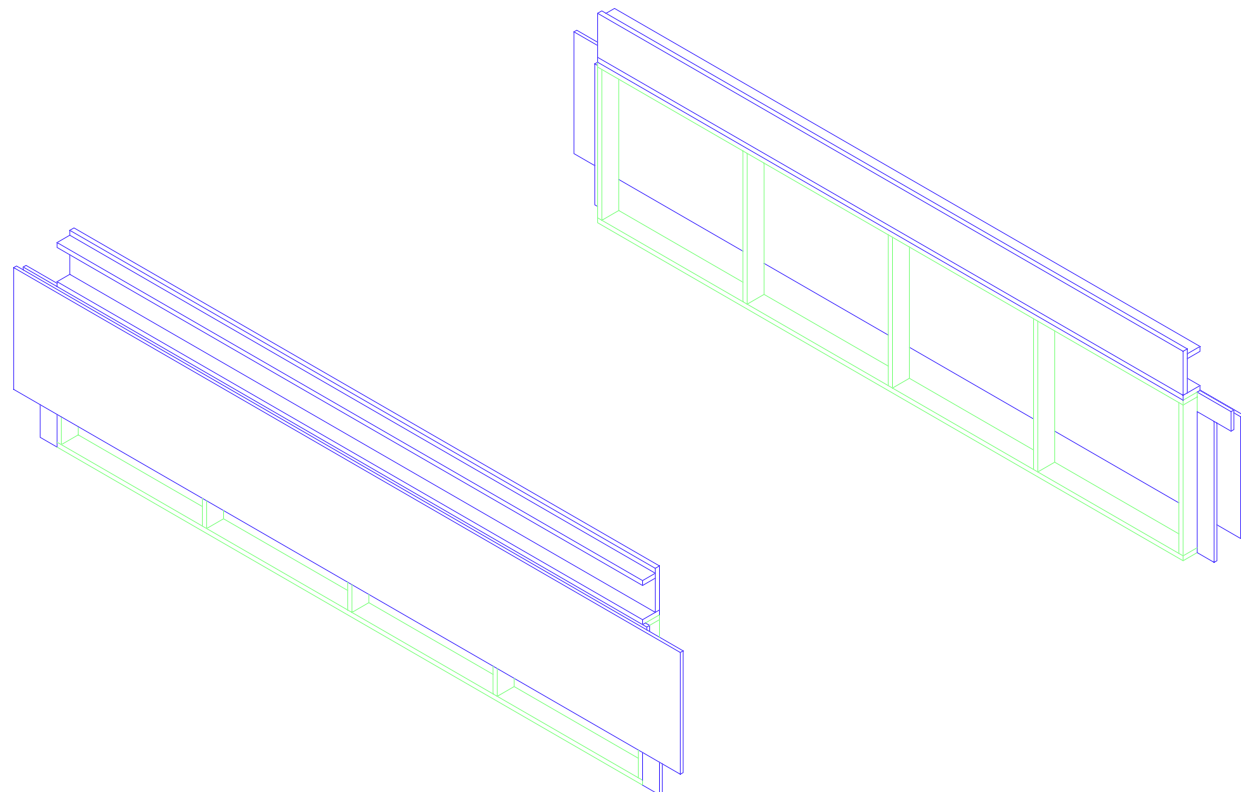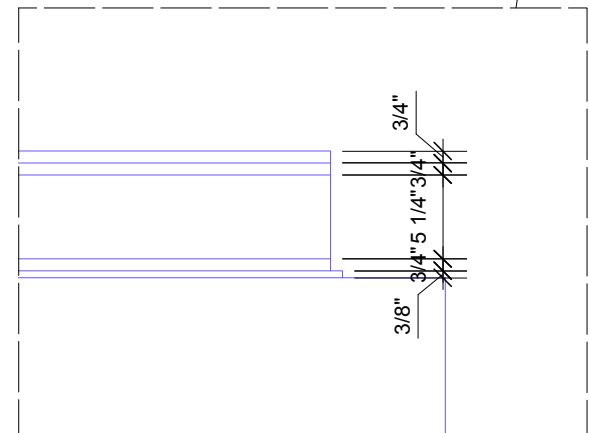

3 top/plan
Scale: 1/2" = 1'-0"

ISSUED/REVISED No.	Date	Description
	05/11/15	

Video Projection wall

Scale
Issue Date
File Name

DRAWING No.



John Monaco Design

John Monaco
646-410-6487
johnmonacodesign@gmail.com
www.johnmonacodesign.com


702 49th Street 3R
Brooklyn, NY
11220

opening date:



notes:

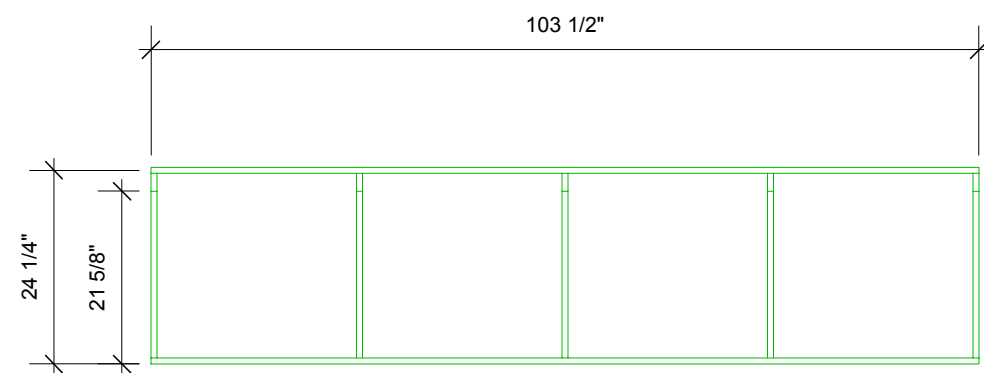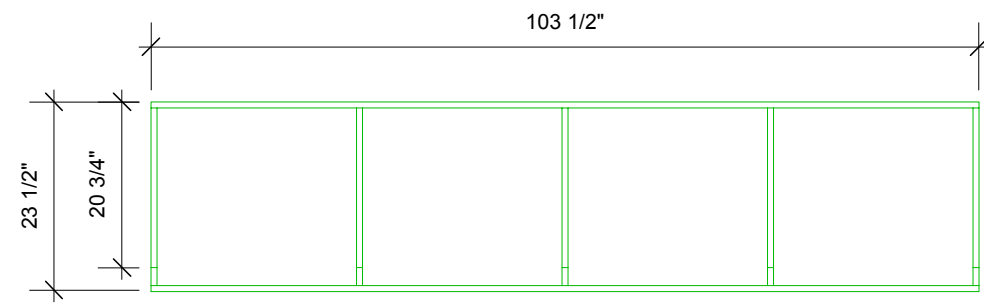


1 front
Scale: 1/2" = 1'-0"

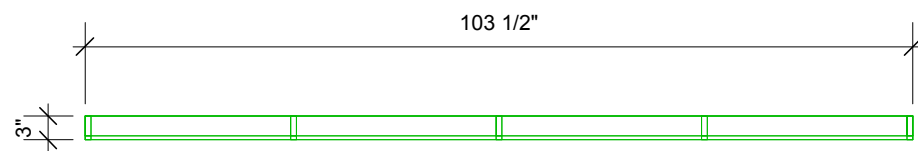

2 top/plan
Scale: 1/2" = 1'-0"

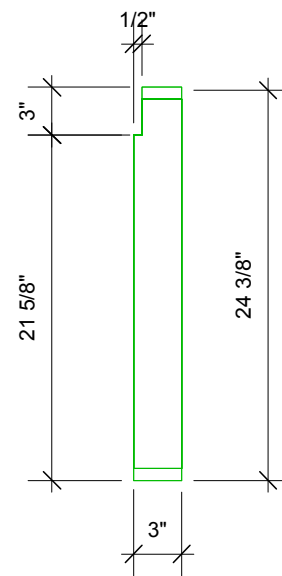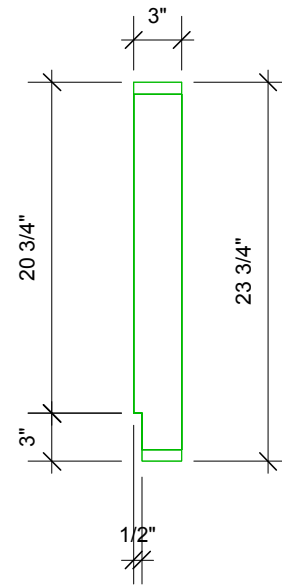

3 side
Scale: 1" = 1'-0"

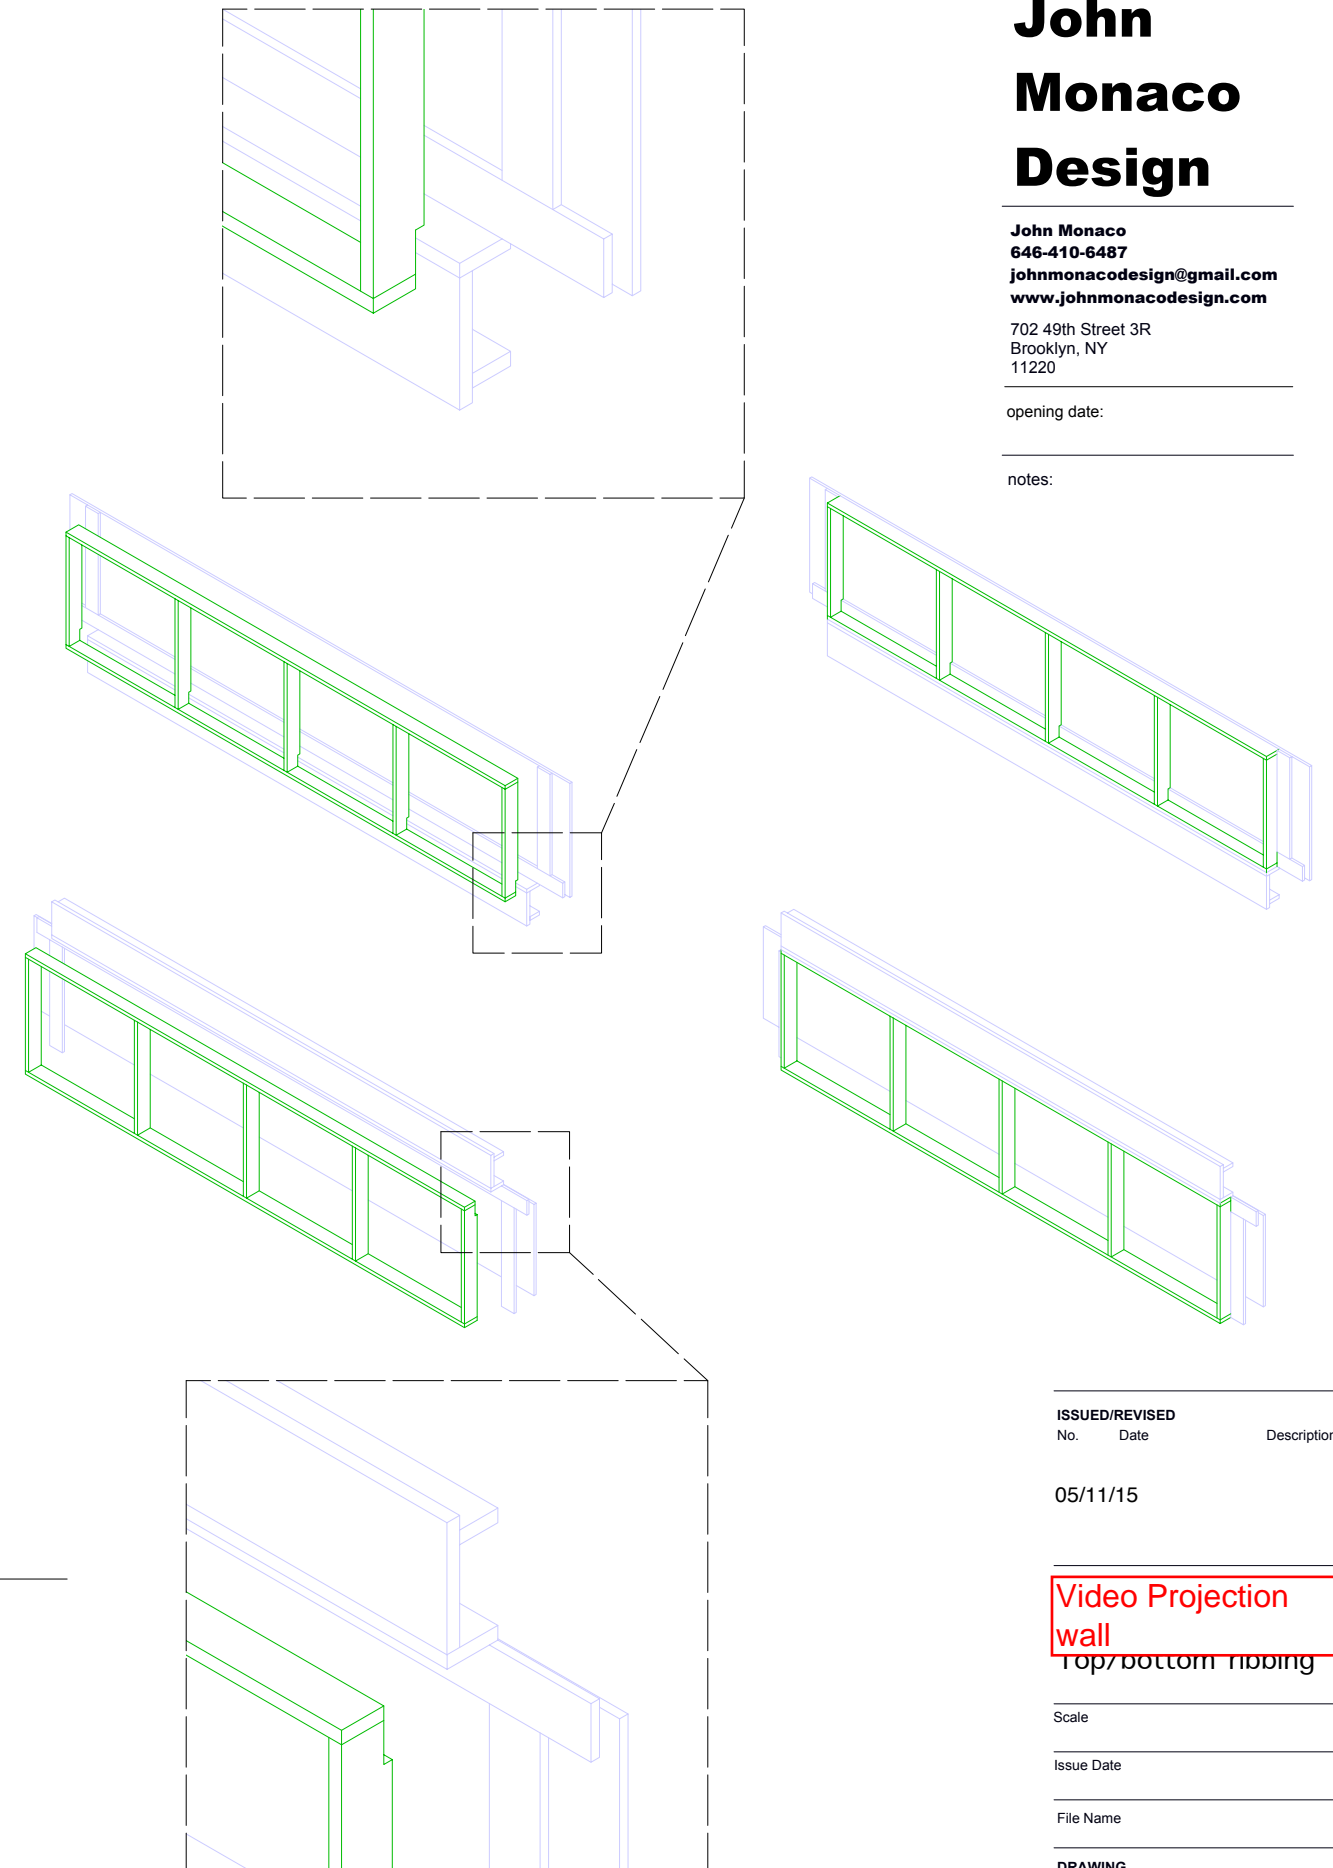

ISSUED/REVISED No.	Date	Description
--------------------	------	-------------

05/11/15

Video Projection wall
Top/bottom ribbing

Scale

Issue Date

File Name

DRAWING No.


John Monaco Design

John Monaco
646-410-6487
johnmonacodesign@gmail.com
www.johnmonacodesign.com


702 49th Street 3R
Brooklyn, NY
11220

opening date:


notes:

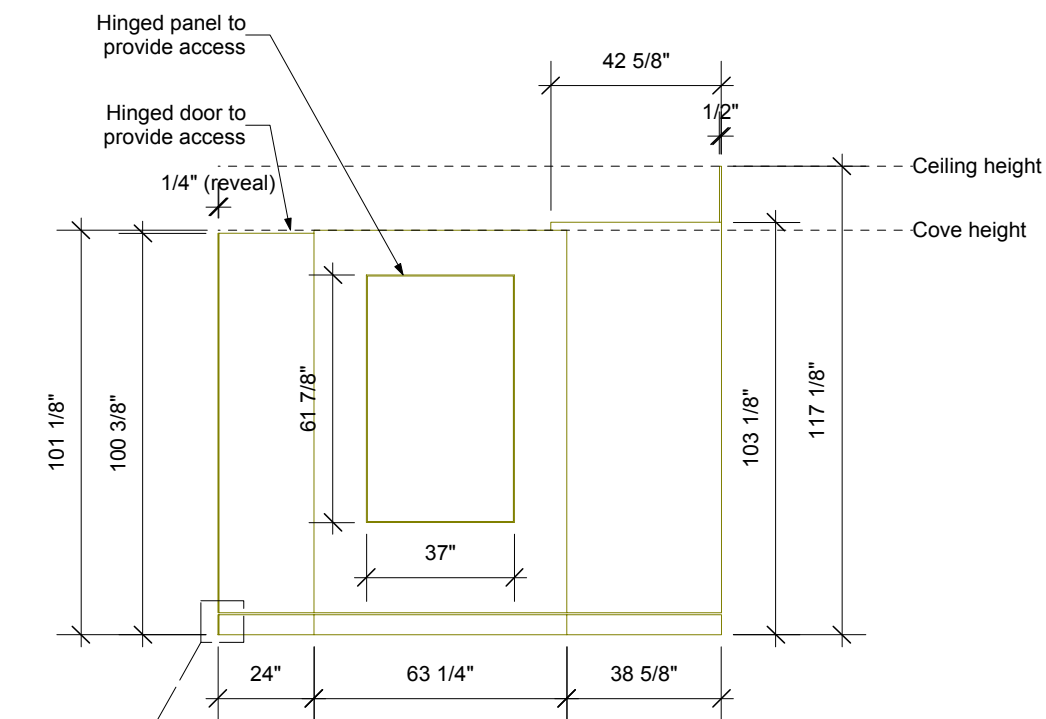


1 front - left side
Scale: 1/4" = 1'-0"

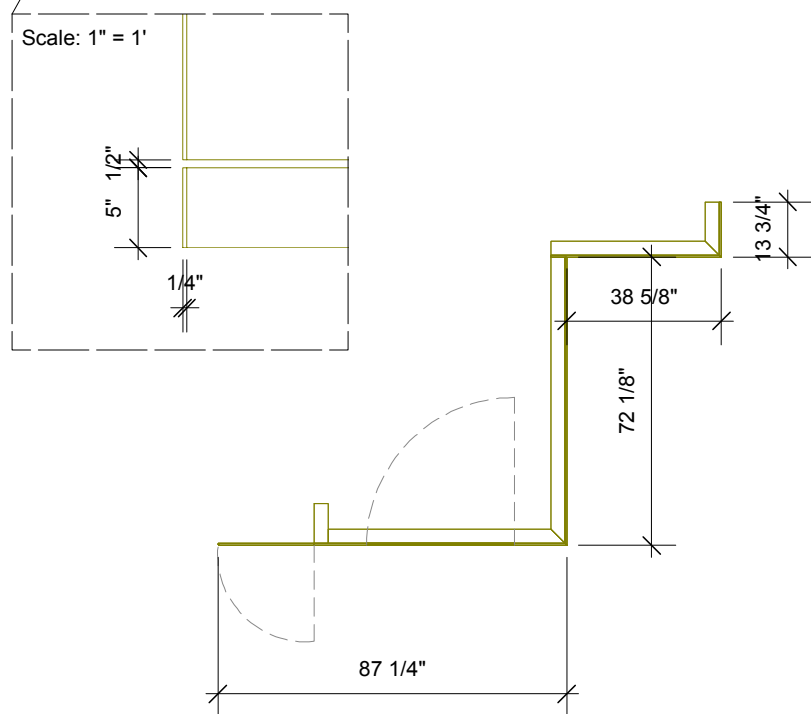


2 top/plan - left side
Scale: 1/4" = 1'-0"

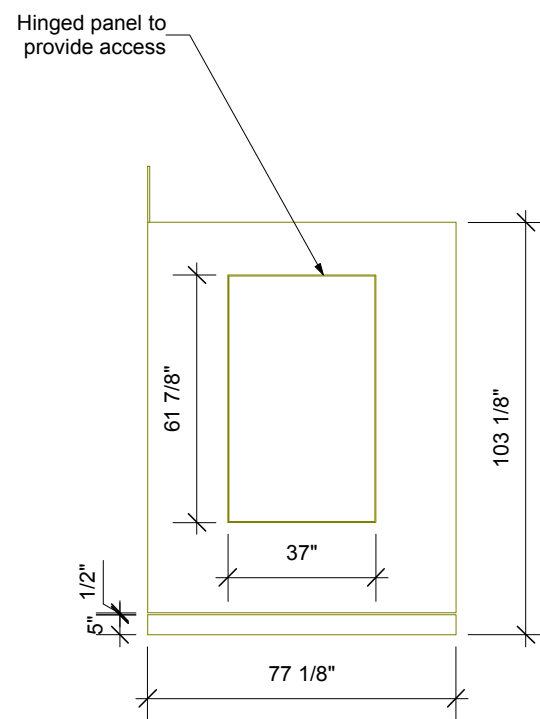


3 front - right side
Scale: 1/4" = 1'-0"

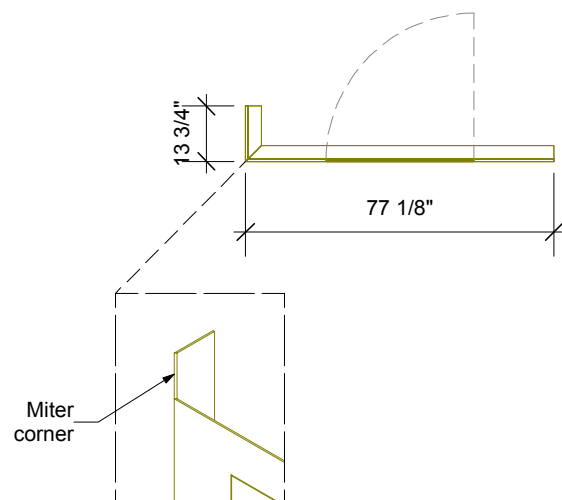

4 top/plan - right side
Scale: 1/4" = 1'-0"

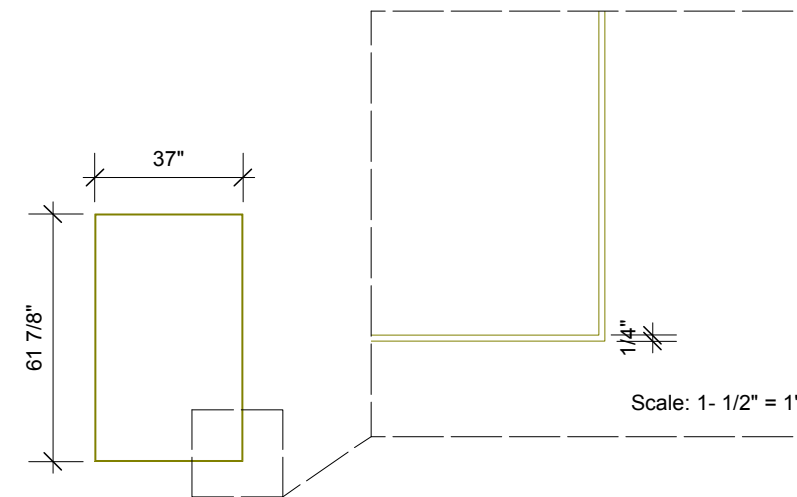

5 panel only
Scale: 1/4" = 1'-0"

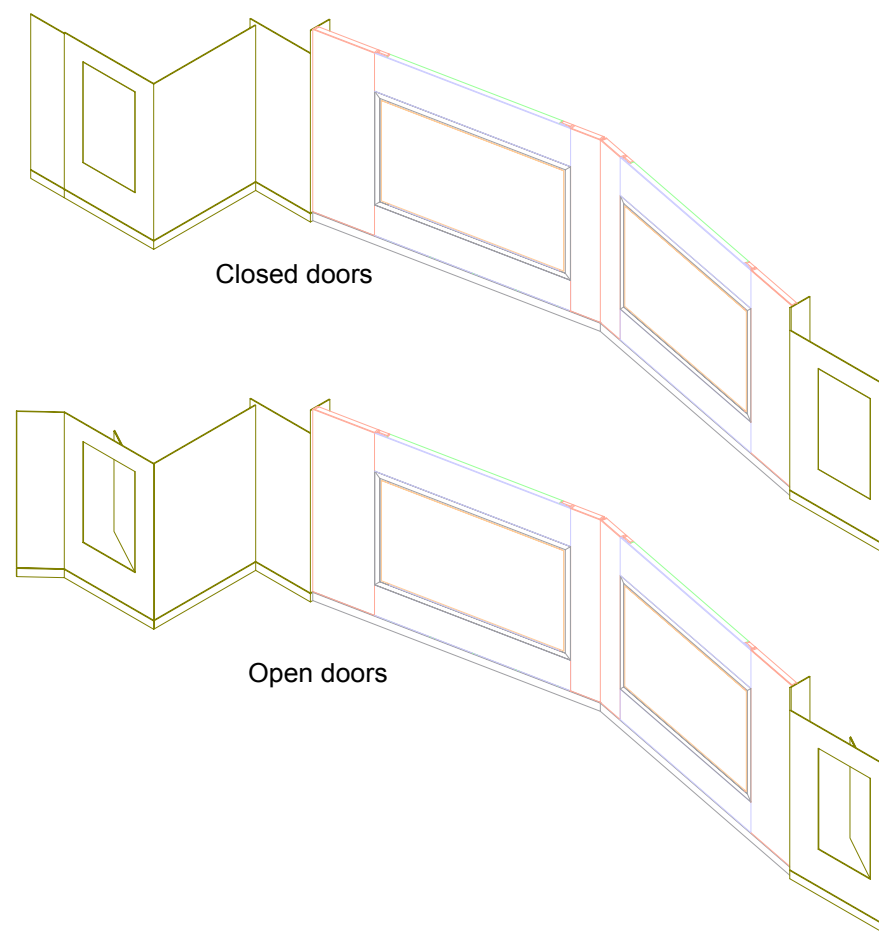

ISSUED/REVISED No.	Date	Description
05/11/15		

05/11/15

Video Projection wall
Side walls/
Removable text panels

Scale

Issue Date

File Name

DRAWING No.