

John Monaco Design

John Monaco
646-410-6487
johnmonacodesign@gmail.com
www.johnmonacodesign.com


702 49th Street 3R
Brooklyn, NY
11220

opening date:


notes:

NO paint needed

2 sets per panel for 9 panels = 18 sets

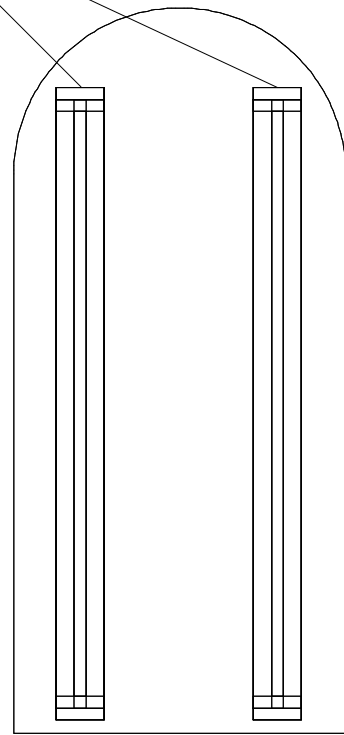


1 floating panel insert/cutout
Scale: 1" = 1'-0"

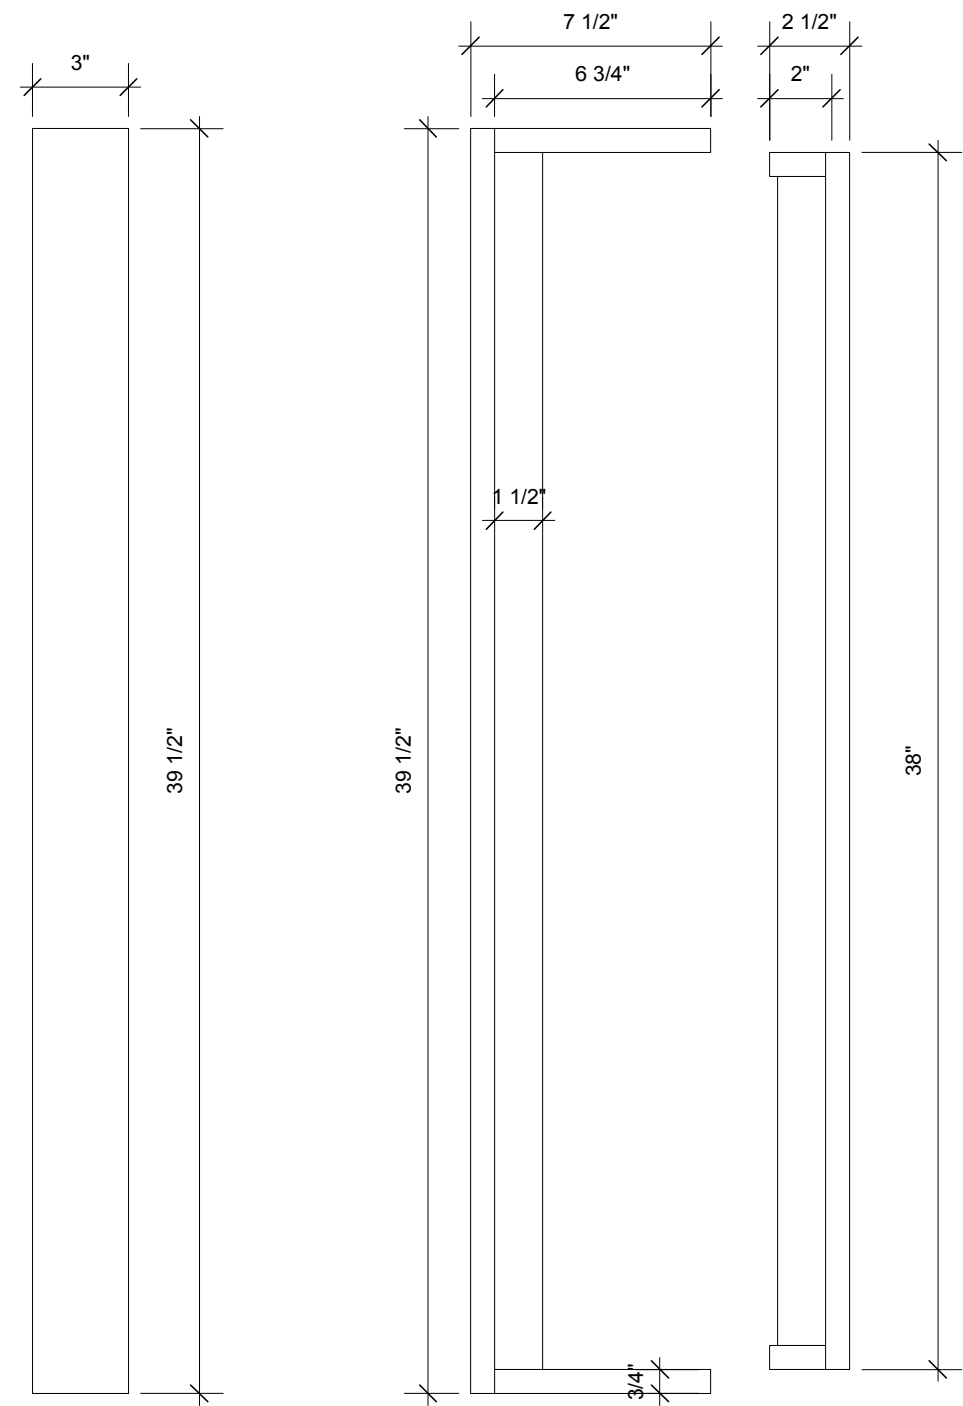


2 front
Scale: 2" = 1'-0"

2 side
Scale: 2" = 1'-0"

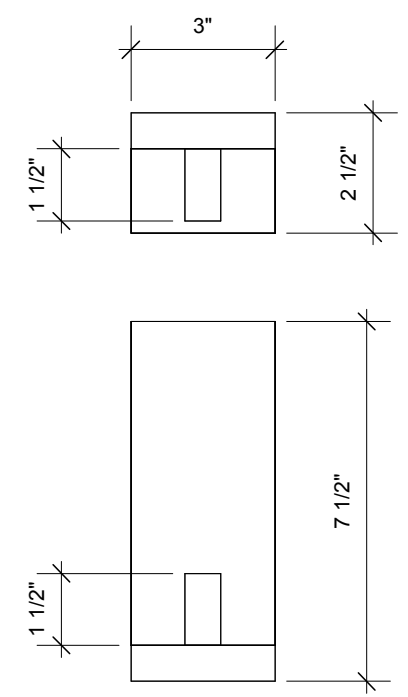

3 top/plan
Scale: 3" = 1'-0"

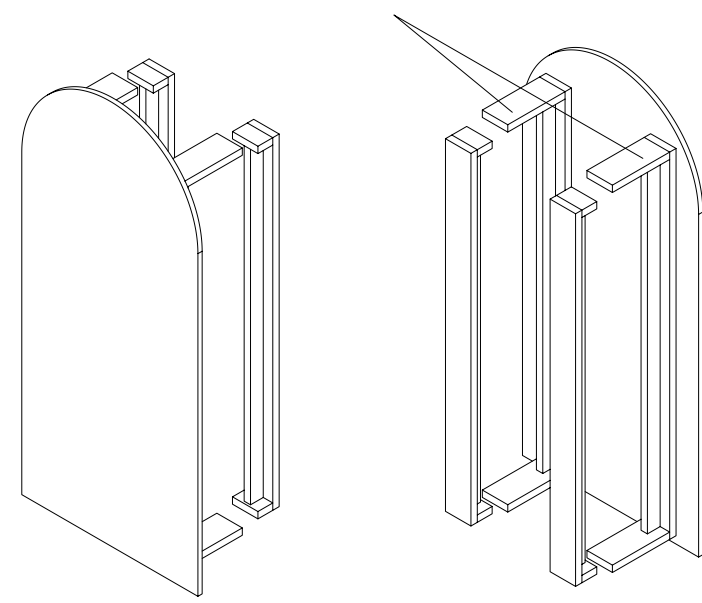

ISSUED/REVISED		
No.	Date	Description
11-23-15		
12-10-15		
01-07-15		
DRAWING TITLE		
Standard Deep Niche Panel and Insert		
Scale		
Issue Date		
File Name		
DRAWING No.		